



1. This drawing is the copyright of Elliott and must not be reproduced without written consent.
2. Do not scale drawing, work to figured dimensions.
3. All tolerances to be in accordance with the relevant British Standards
4. Report any/ all discrepancies to Elliott and seek agreement on how to proceed prior to proceeding to construct

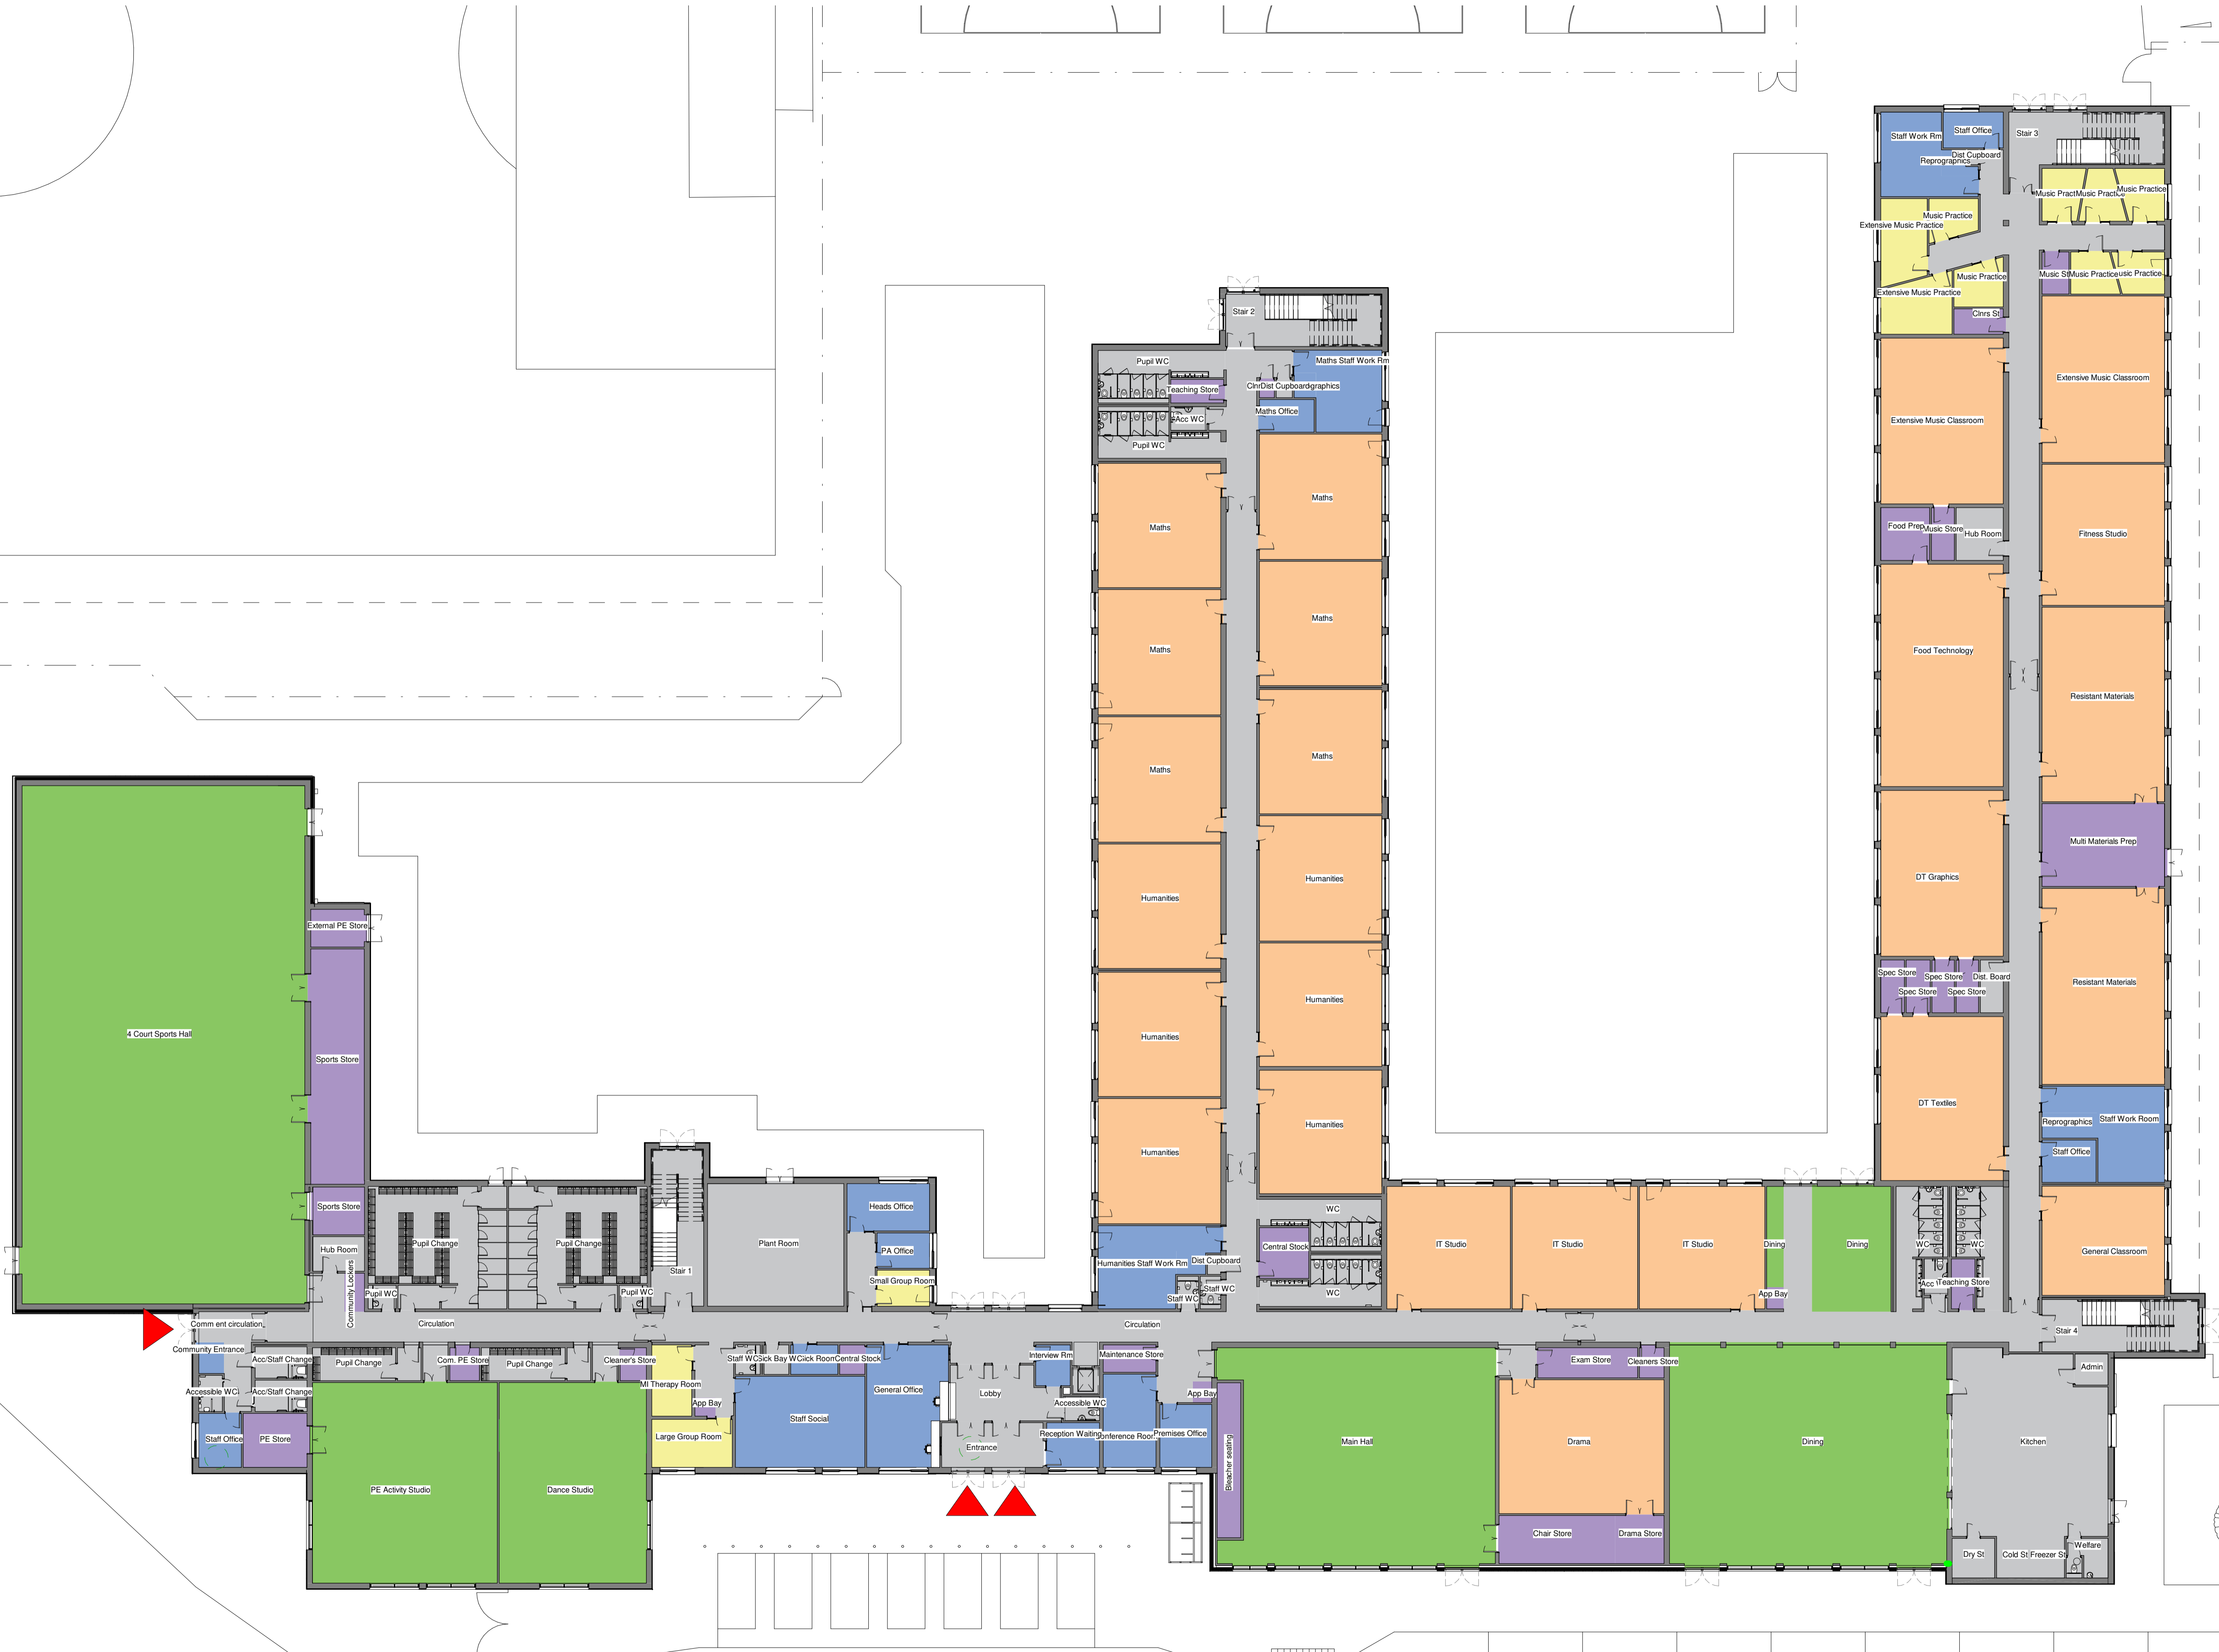

Ground Floor Plan
1 : 200

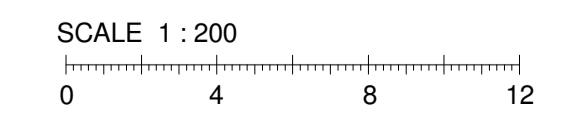

No.	DESCRIPTION	DATE	BY	CHK
-----	-------------	------	----	-----



A Modulare Group company
www.elliottuk.com
WESTLAND HOUSE - 9 CLIFFE PARK WAY - CLIFFE PARK
BRUNTCLIFFE ROAD - MORLEY - LEEDS LS27 0RY
TELEPHONE:(0113) 3936900

CLIENT
Department for Education

PROJECT
FS0947 Northampton School

TITLE
General Arrangement Plan -
Ground Floor

PROJECT/ CONTRACT NO. 2021-115	DRAWING PURPOSE Draft CP's
-----------------------------------	-------------------------------

SCALE 1 : 200@A1	DATE 21/05/21	DRAWN BY GW	CHECKED BY PW
---------------------	------------------	----------------	------------------

INFORMATION CONTAINER ID
PROJECT-ORIGINATOR-VOLUME-LEVEL-TYPE-ROLE-NUMBER
NBSC-DLA-ZZ-00-DR-A-12003

STATUS CODE-DESCRIPTION	REVISION PREFIX-NUMBER
S1 - Suitable for coordination	