



1. This drawing is the copyright of Elliott and must not be reproduced without written consent.
2. Do not scale drawing, work to figured dimensions.
3. All tolerances to be in accordance with the relevant British Standards
4. Report any/ all discrepancies to Elliott and seek agreement on how to proceed prior to proceeding to construct

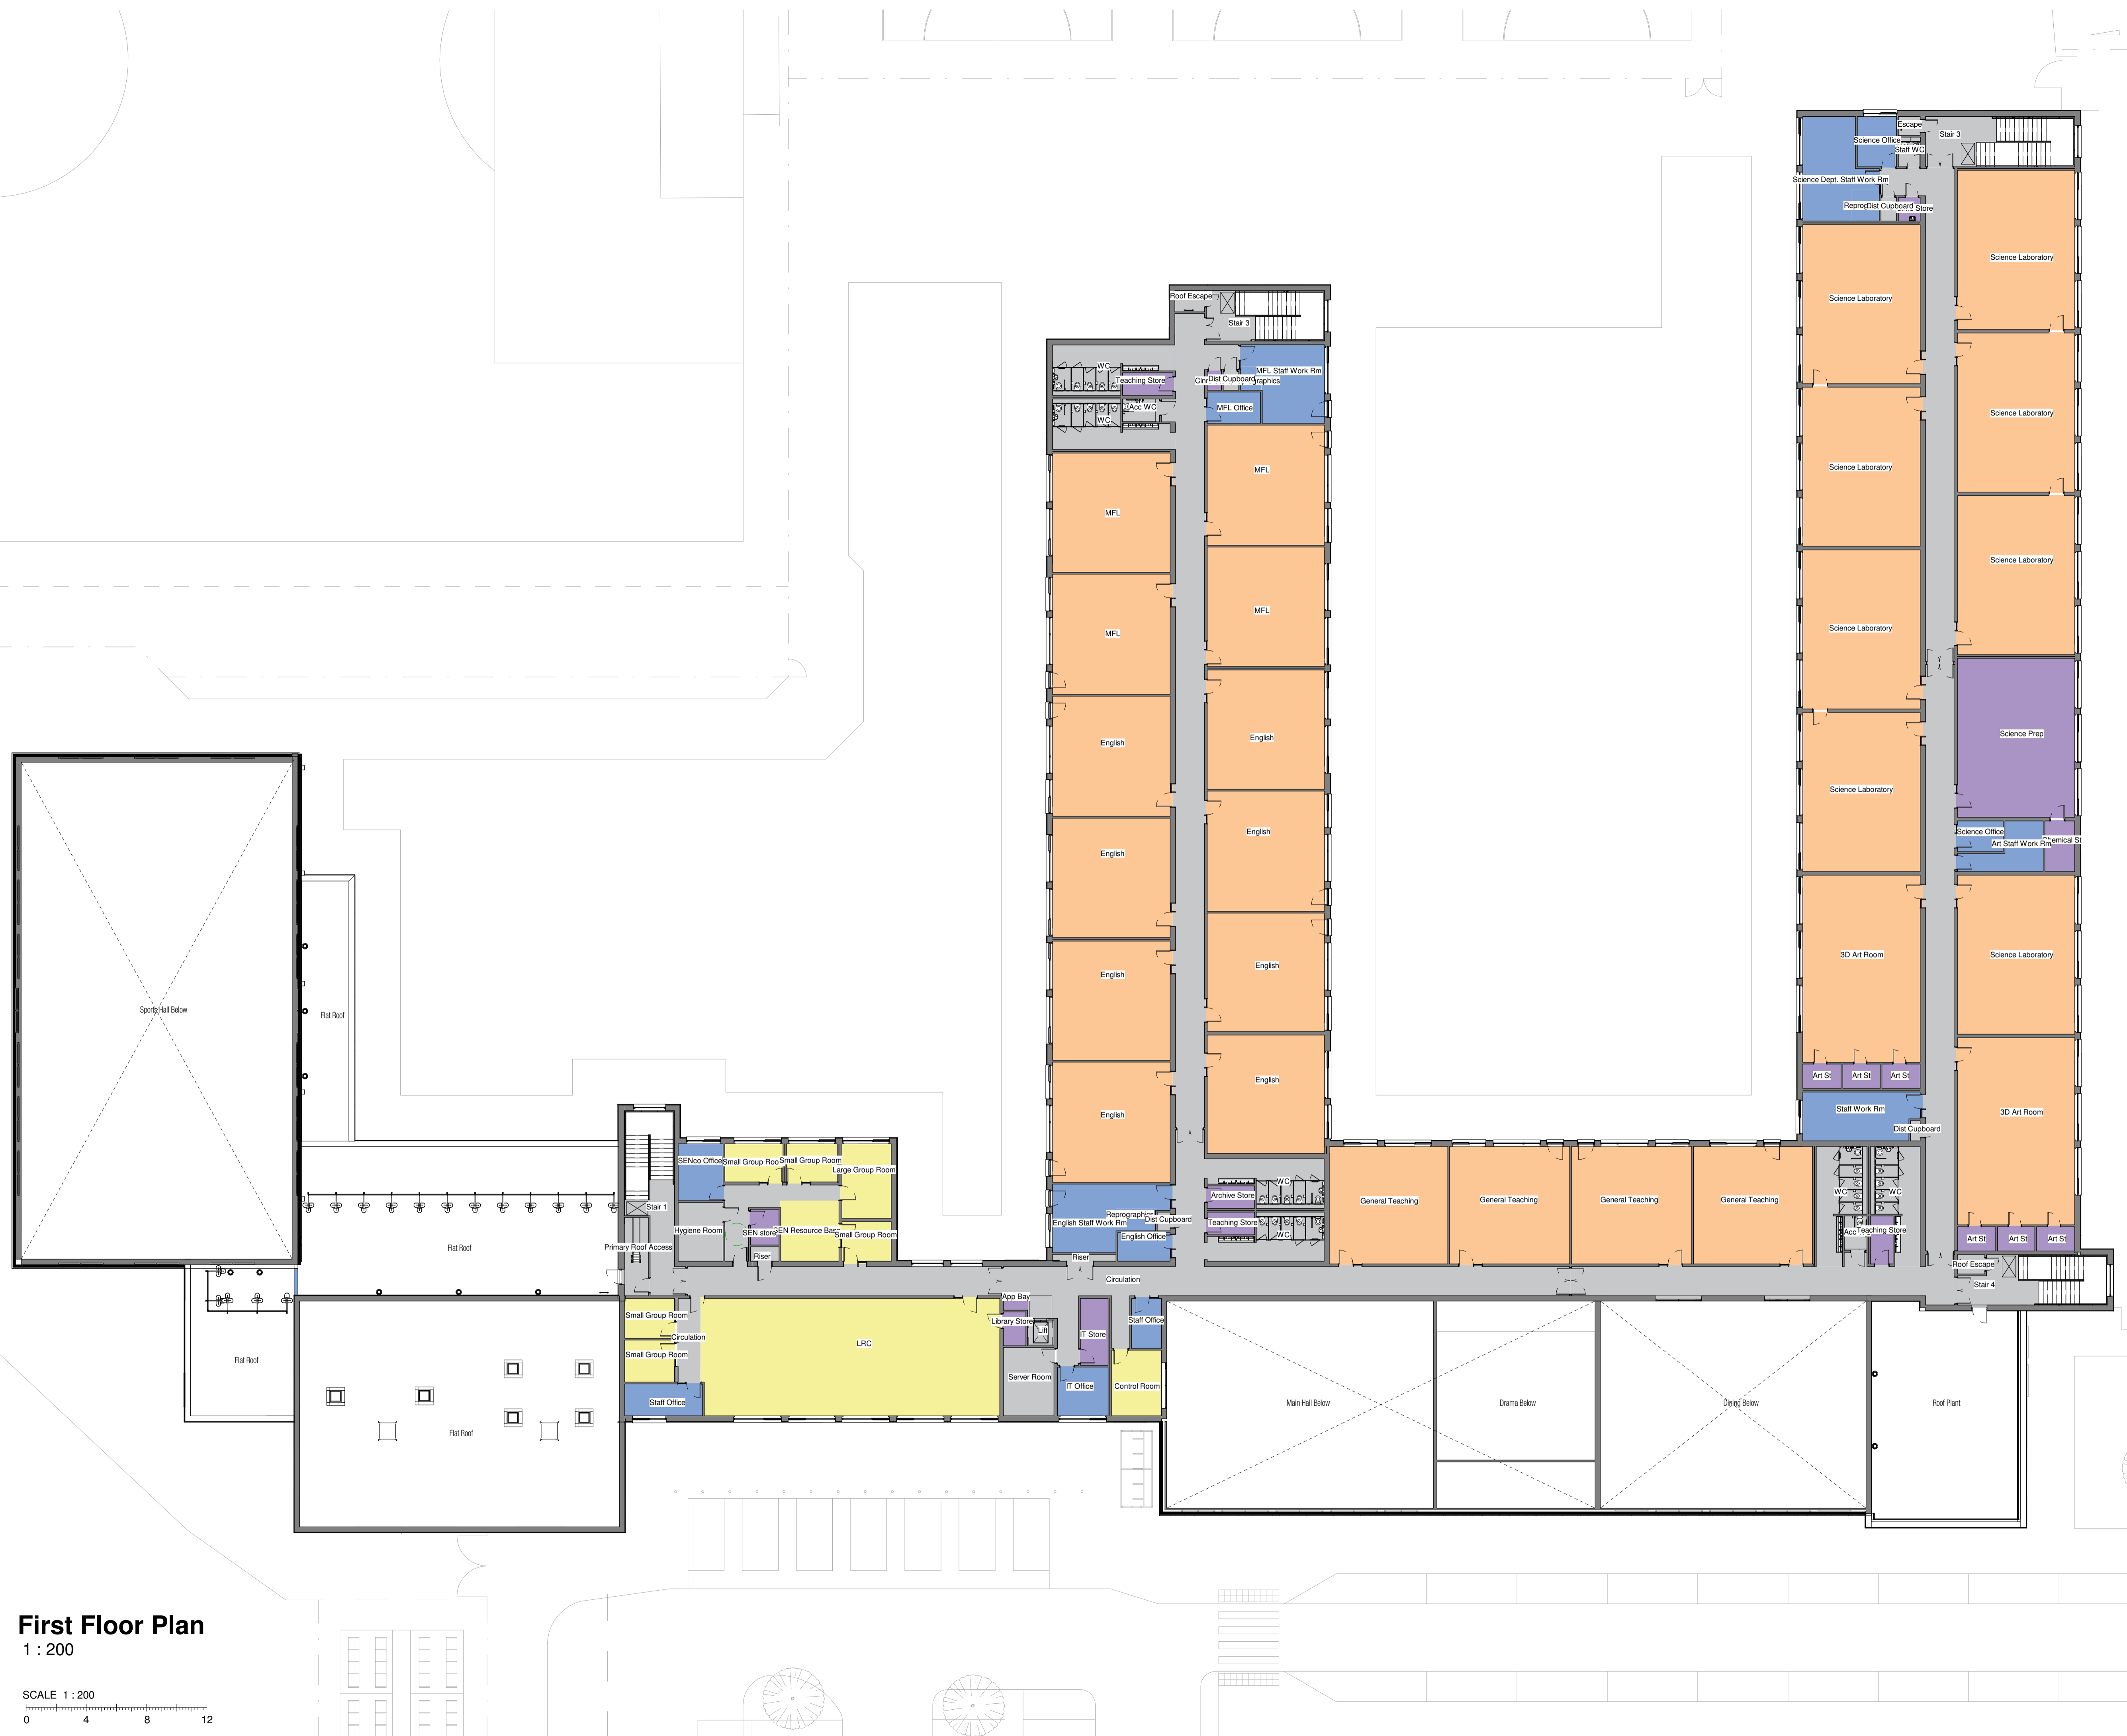

**First Floor Plan**  
1 : 200

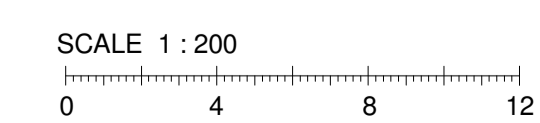

No.	DESCRIPTION	DATE	BY	CHK
-----	-------------	------	----	-----



A Modulare Group company

www.elliottuk.com

WESTLAND HOUSE - 9 CLIFFE PARK WAY - CLIFFE PARK  
BRUNTCLIFFE ROAD - MORLEY - LEEDS LS27 0RY  
TELEPHONE: (0113) 3936900

CLIENT  
**Department for Education**

PROJECT  
**FS0947 Northampton School**

TITLE  
**General Arrangement Plan -  
First Floor**

PROJECT/ CONTRACT NO. 2021-115	DRAWING PURPOSE Draft CP's
-----------------------------------	-------------------------------

SCALE 1 : 200@A1	DATE 21/05/21	DRAWN BY GW	CHECKED BY PW
---------------------	------------------	----------------	------------------

INFORMATION CONTAINER ID  
PROJECT-ORIGINATOR-VOLUME-LEVEL-TYPE-ROLE-NUMBER  
**NBSC-DLA-ZZ-RF-DR-A-12011**

STATUS CODE-DESCRIPTION <b>S1 - Suitable for coordination</b>	REVISION PREFIX-NUMBER
---	---------------------------