


Note:
 Do not scale from this drawing.
 This drawing is copyright of Ergo Projects Ltd.
 All dimensions to be checked prior to any work commencing. Any discrepancies to be reported to Ergo Projects immediately.

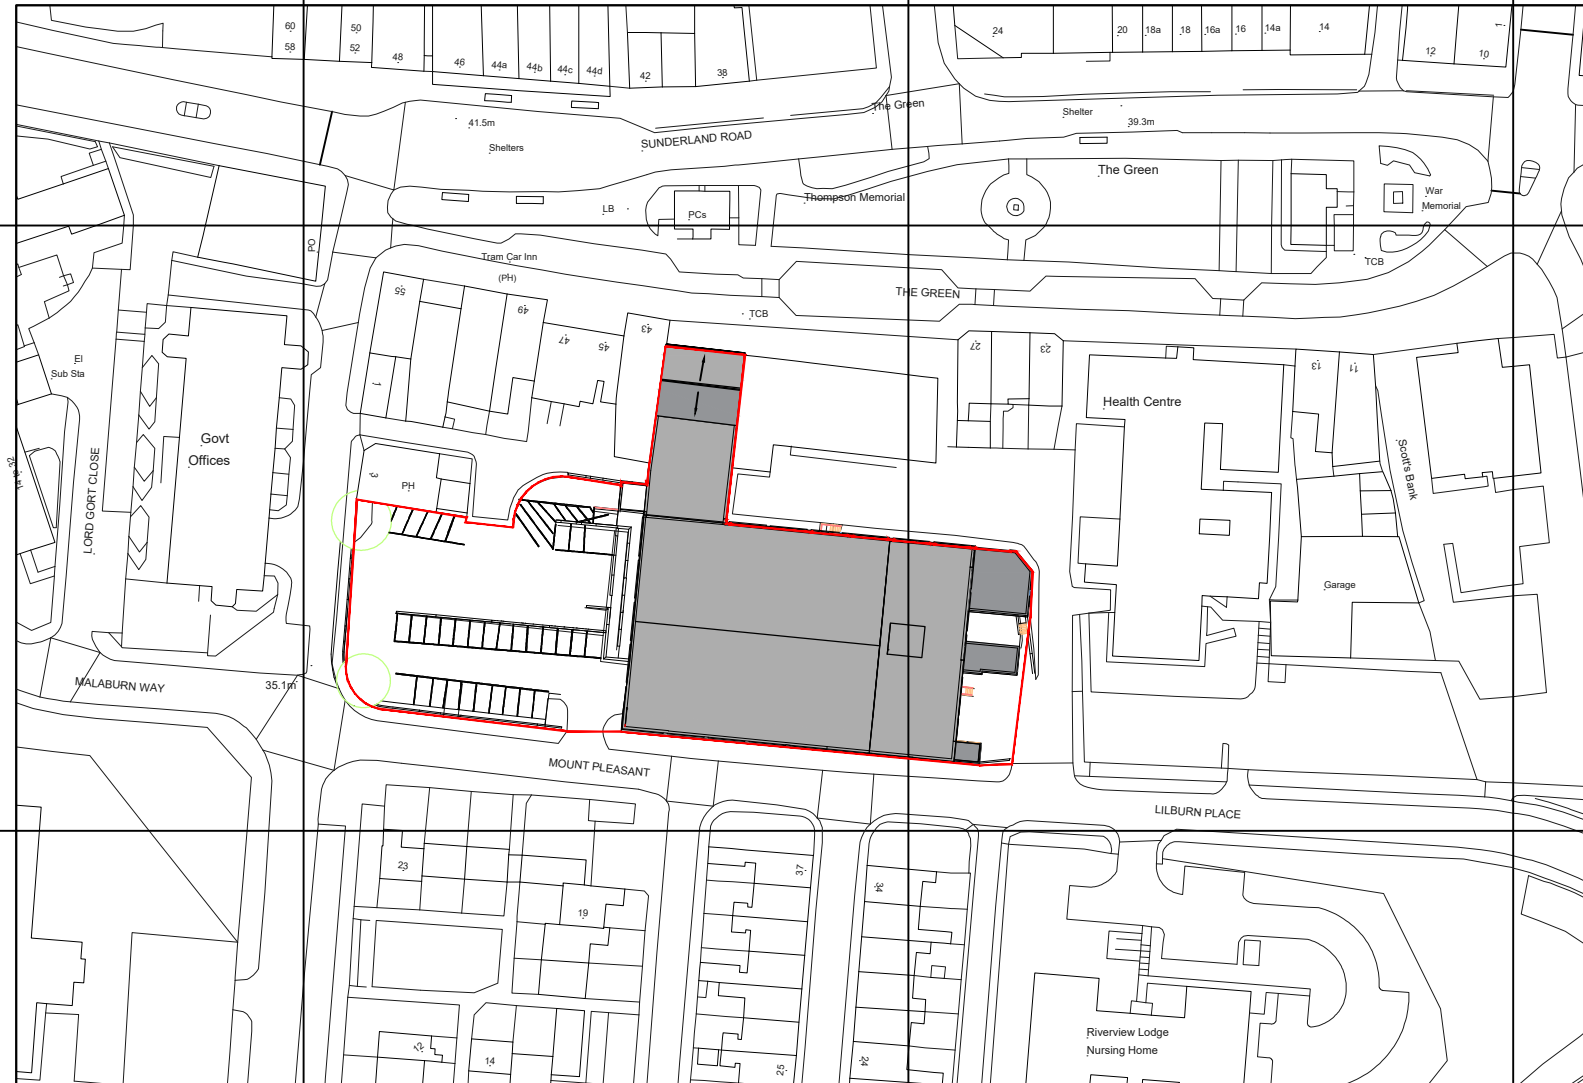

0m 25m 50m
 1:1250



C	site plan updated using existing site model	05.09.23	CF
B	scale and paper size updated	01.09.23	CF
A	existing roof layout shown	18.08.23	CF

ergo

0191 229 0231
 info@ergoprojects.co.uk
 Azure Business Centre, High Street,
 Newburn, Newcastle upon Tyne. NE15 8LN
www.ergoprojects.co.uk

PROJECT:
 Southwick - Apartments

TITLE:
 Location Plan

DRAWING PURPOSE: Planning	DATE OF DRAWING: 07.22	DRAWN BY: ME
SCALE: 1:1250	SHEET SIZE: A3	REVISION: C
PROJECT NO: 850	DRAWING NO: 001	