



Note:
Do not scale from this drawing.
This drawing is copyright of Ergo Projects Ltd.
All dimensions to be checked prior to any work commencing. Any discrepancies to be reported to Ergo Projects immediately.

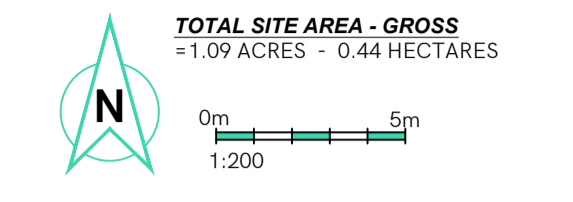

- Main Entrances
- Private Lower Ground Apartment Entrances
- Delivery / Refuse Pick Ups
- Fire Exits
- Site Entrance
- Site Exit
- Solar PV Panels - no. to be determined
- Proposed Building Footprint
- EV Charging Point

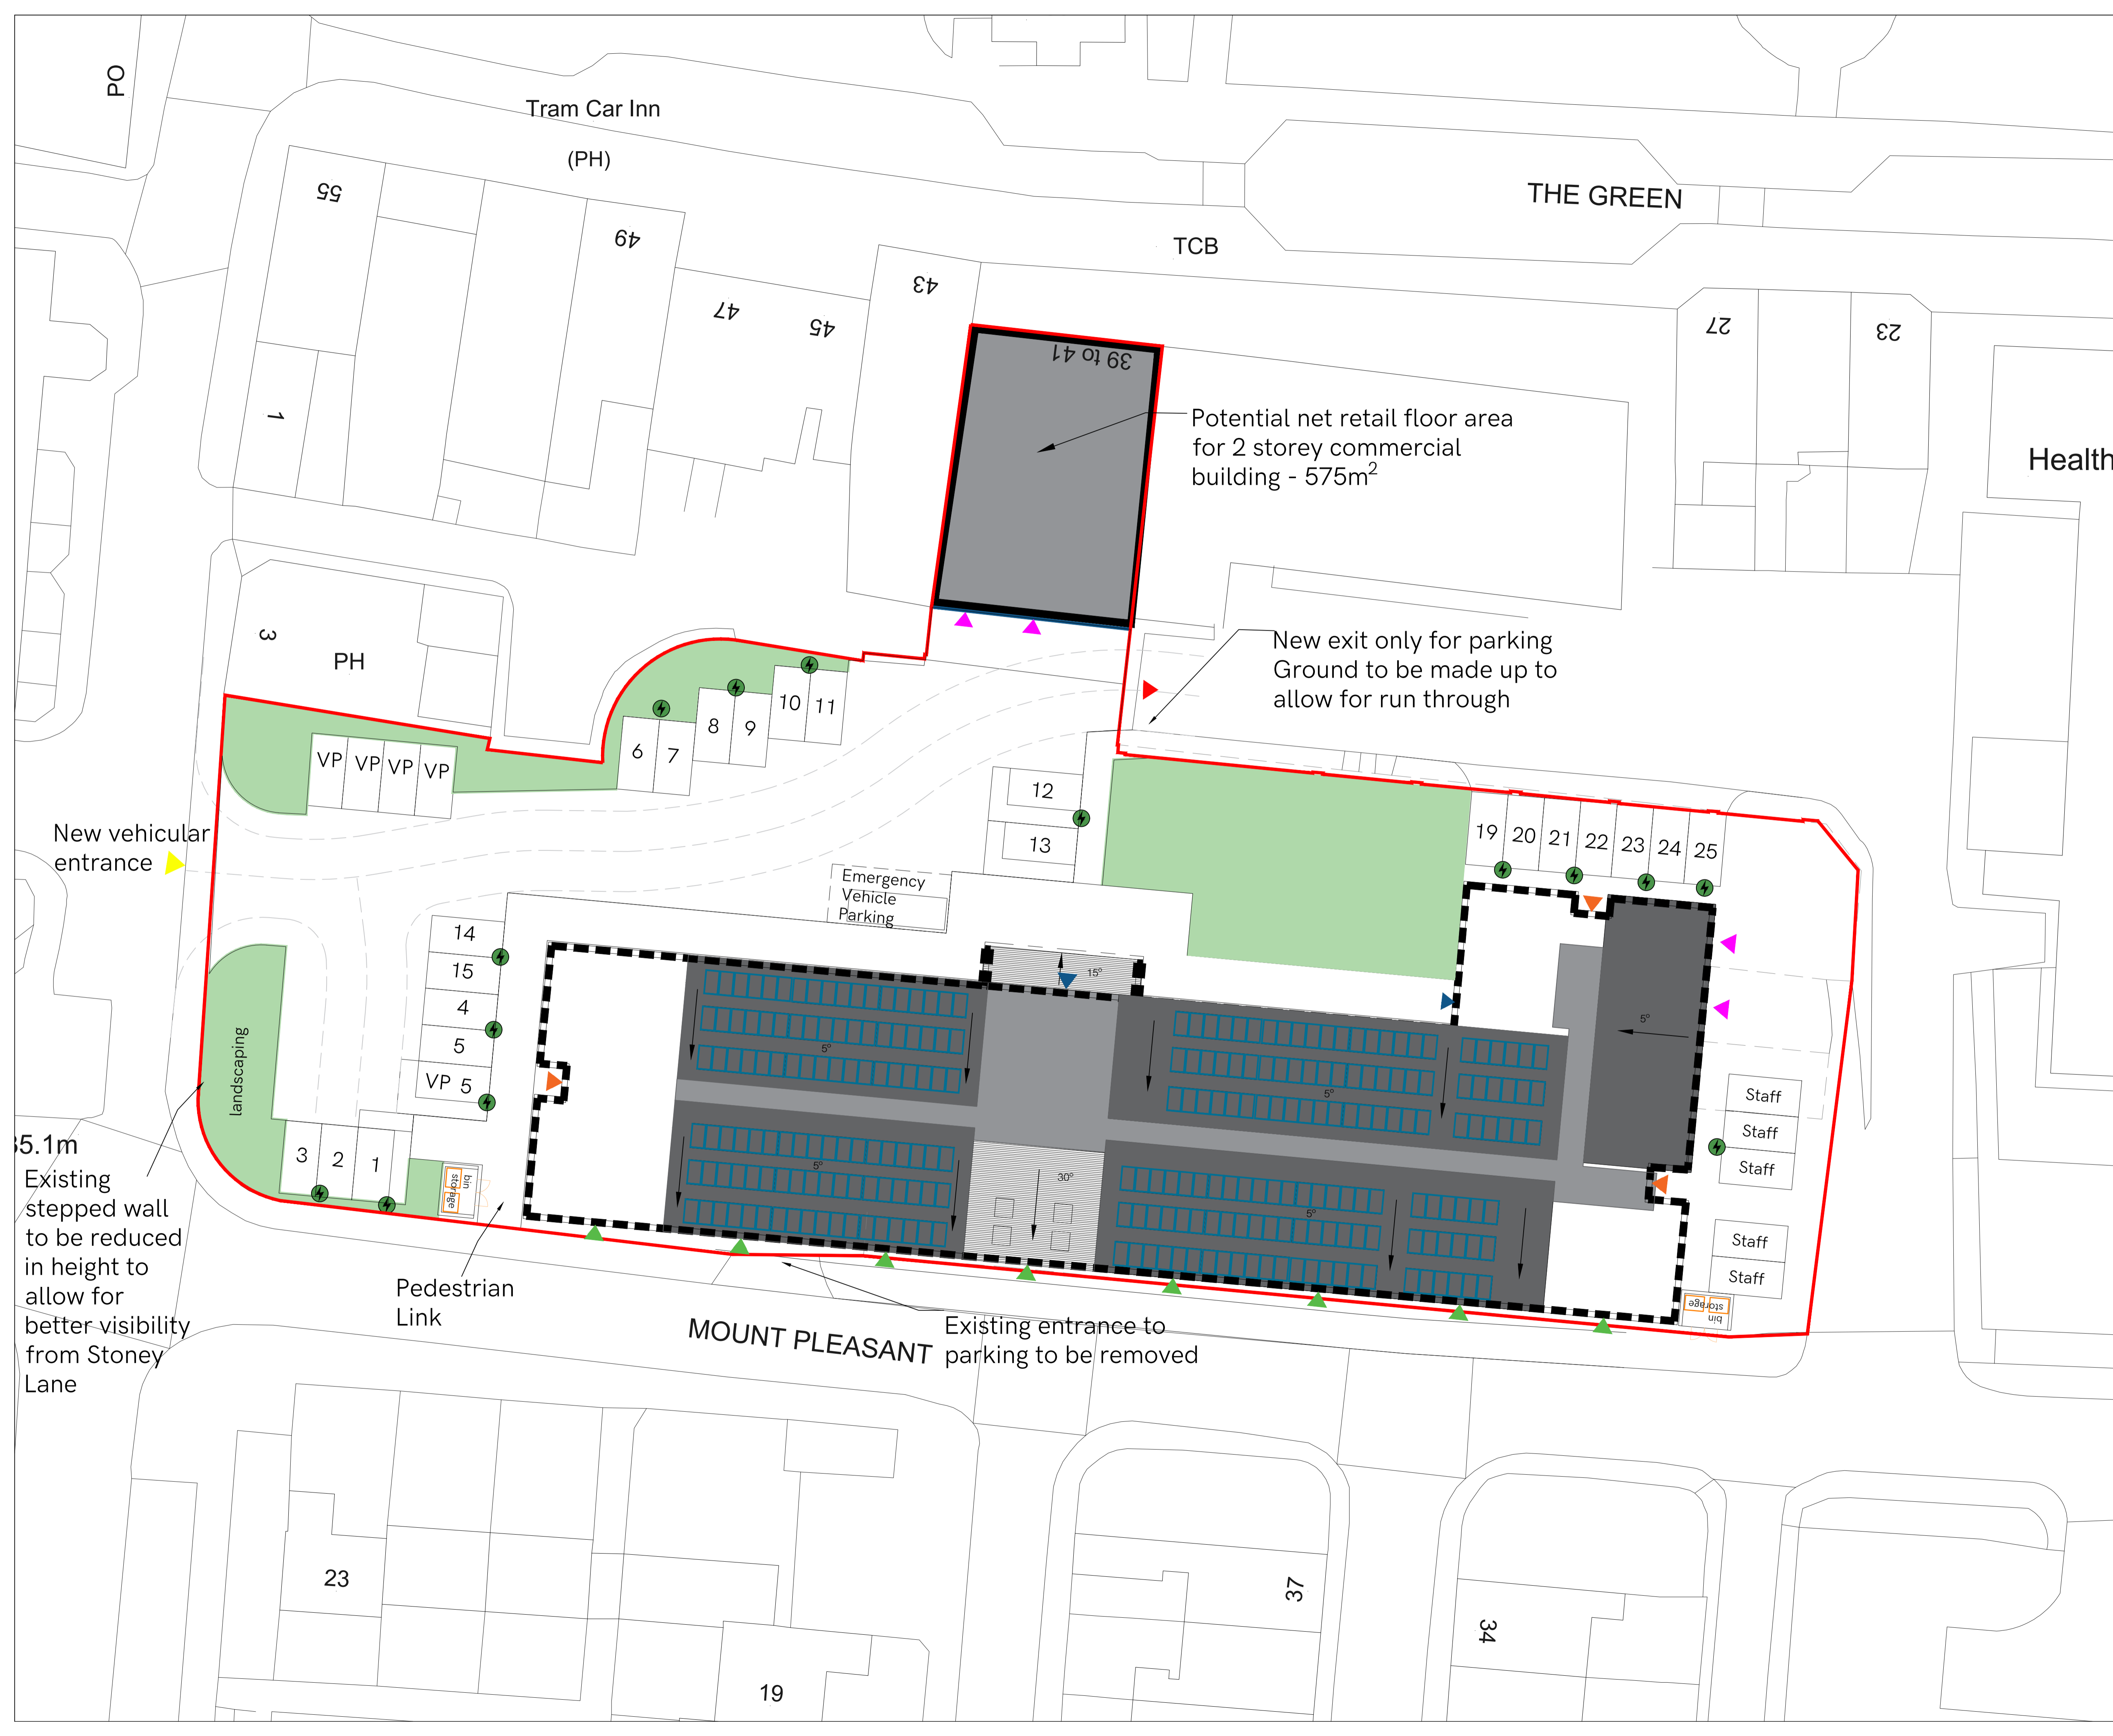

D	Parking arrangement updated	12.10.23	CF
C	Parking updated and EVs added	22.08.23	ME
B	Update following changes and drawing stage updated	16.08.23	CF
A	Re-design to Extra Care Housing Development	13.03.23	CF

ergo
0191 229 0231
info@ergoprojects.co.uk
Azure Business Centre, High Street,
Newburn, Newcastle upon Tyne, NE15 8LN
www.ergoprojects.co.uk

PROJECT:
Southwick - Extra Care

TITLE:
Proposed Site Plan

DRAWING PURPOSE: Planning	DATE OF DRAWING: 07.22	DRAWN BY: CF
SCALE: 1:200	SHEET SIZE: A1	REVISION: D
PROJECT NO: 850	DRAWING NO: PL-003	