


NOTE:
Do not scale from this drawing.
This drawing is copyright of Ergo Projects Ltd.
All dimensions to be checked prior to any work commencing.
Any discrepancies to be reported to Ergo Projects immediately.

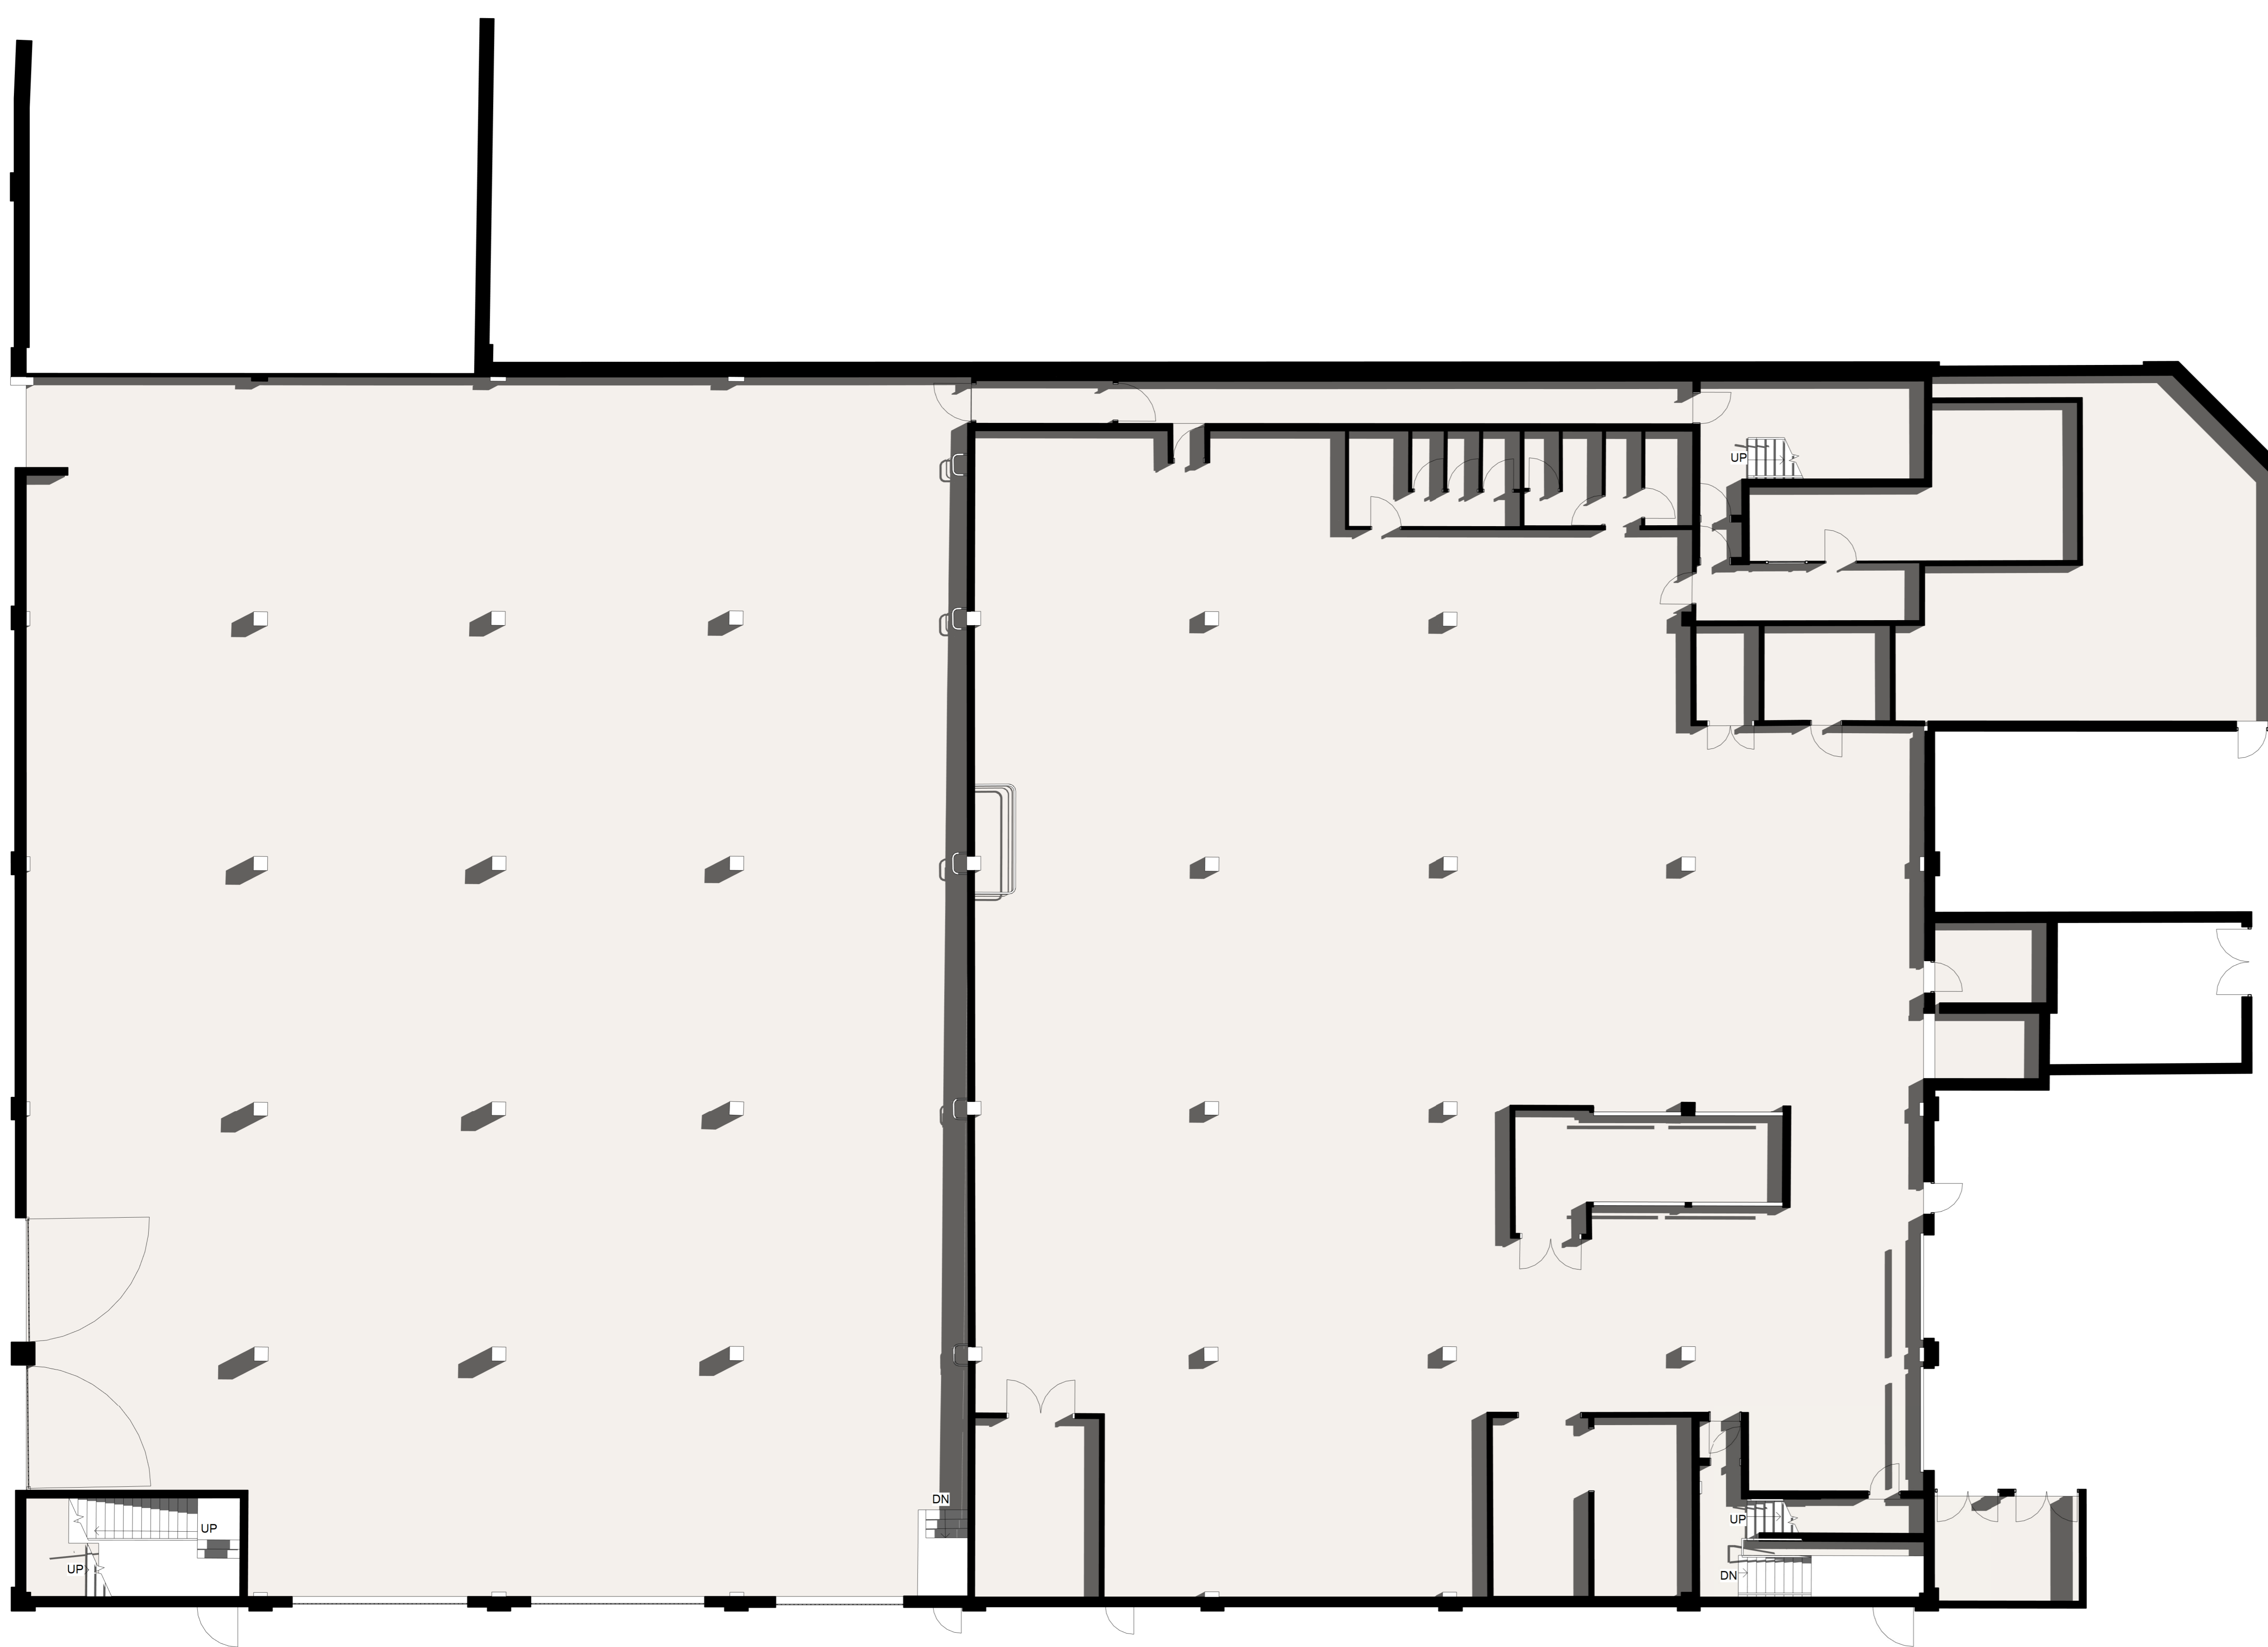

1 Basement
1 : 100

ergo

0191 229 0231
info@ergoprojects.co.uk
Azure Business Centre, High Street,
Newburn, Newcastle upon Tyne, NE15 8LN
www.ergoprojects.co.uk

Project

Southwick - Extra Care

Title


Existing Basement Floor Plan

DRAWING PURPOSE:	DATE:	DB:	AB:
Planning	09.2023	CF	AR


SCALE:	SHEET SIZE:	REVISION:
1 : 100	A0	

PROJECT NO:	DRAWING NO:
850	100

NOTE:
Do not scale from this drawing.
This drawing is copyright of Ergo Projects Ltd.
All dimensions to be checked prior to any work commencing.
Any discrepancies to be reported to Ergo Projects immediately.

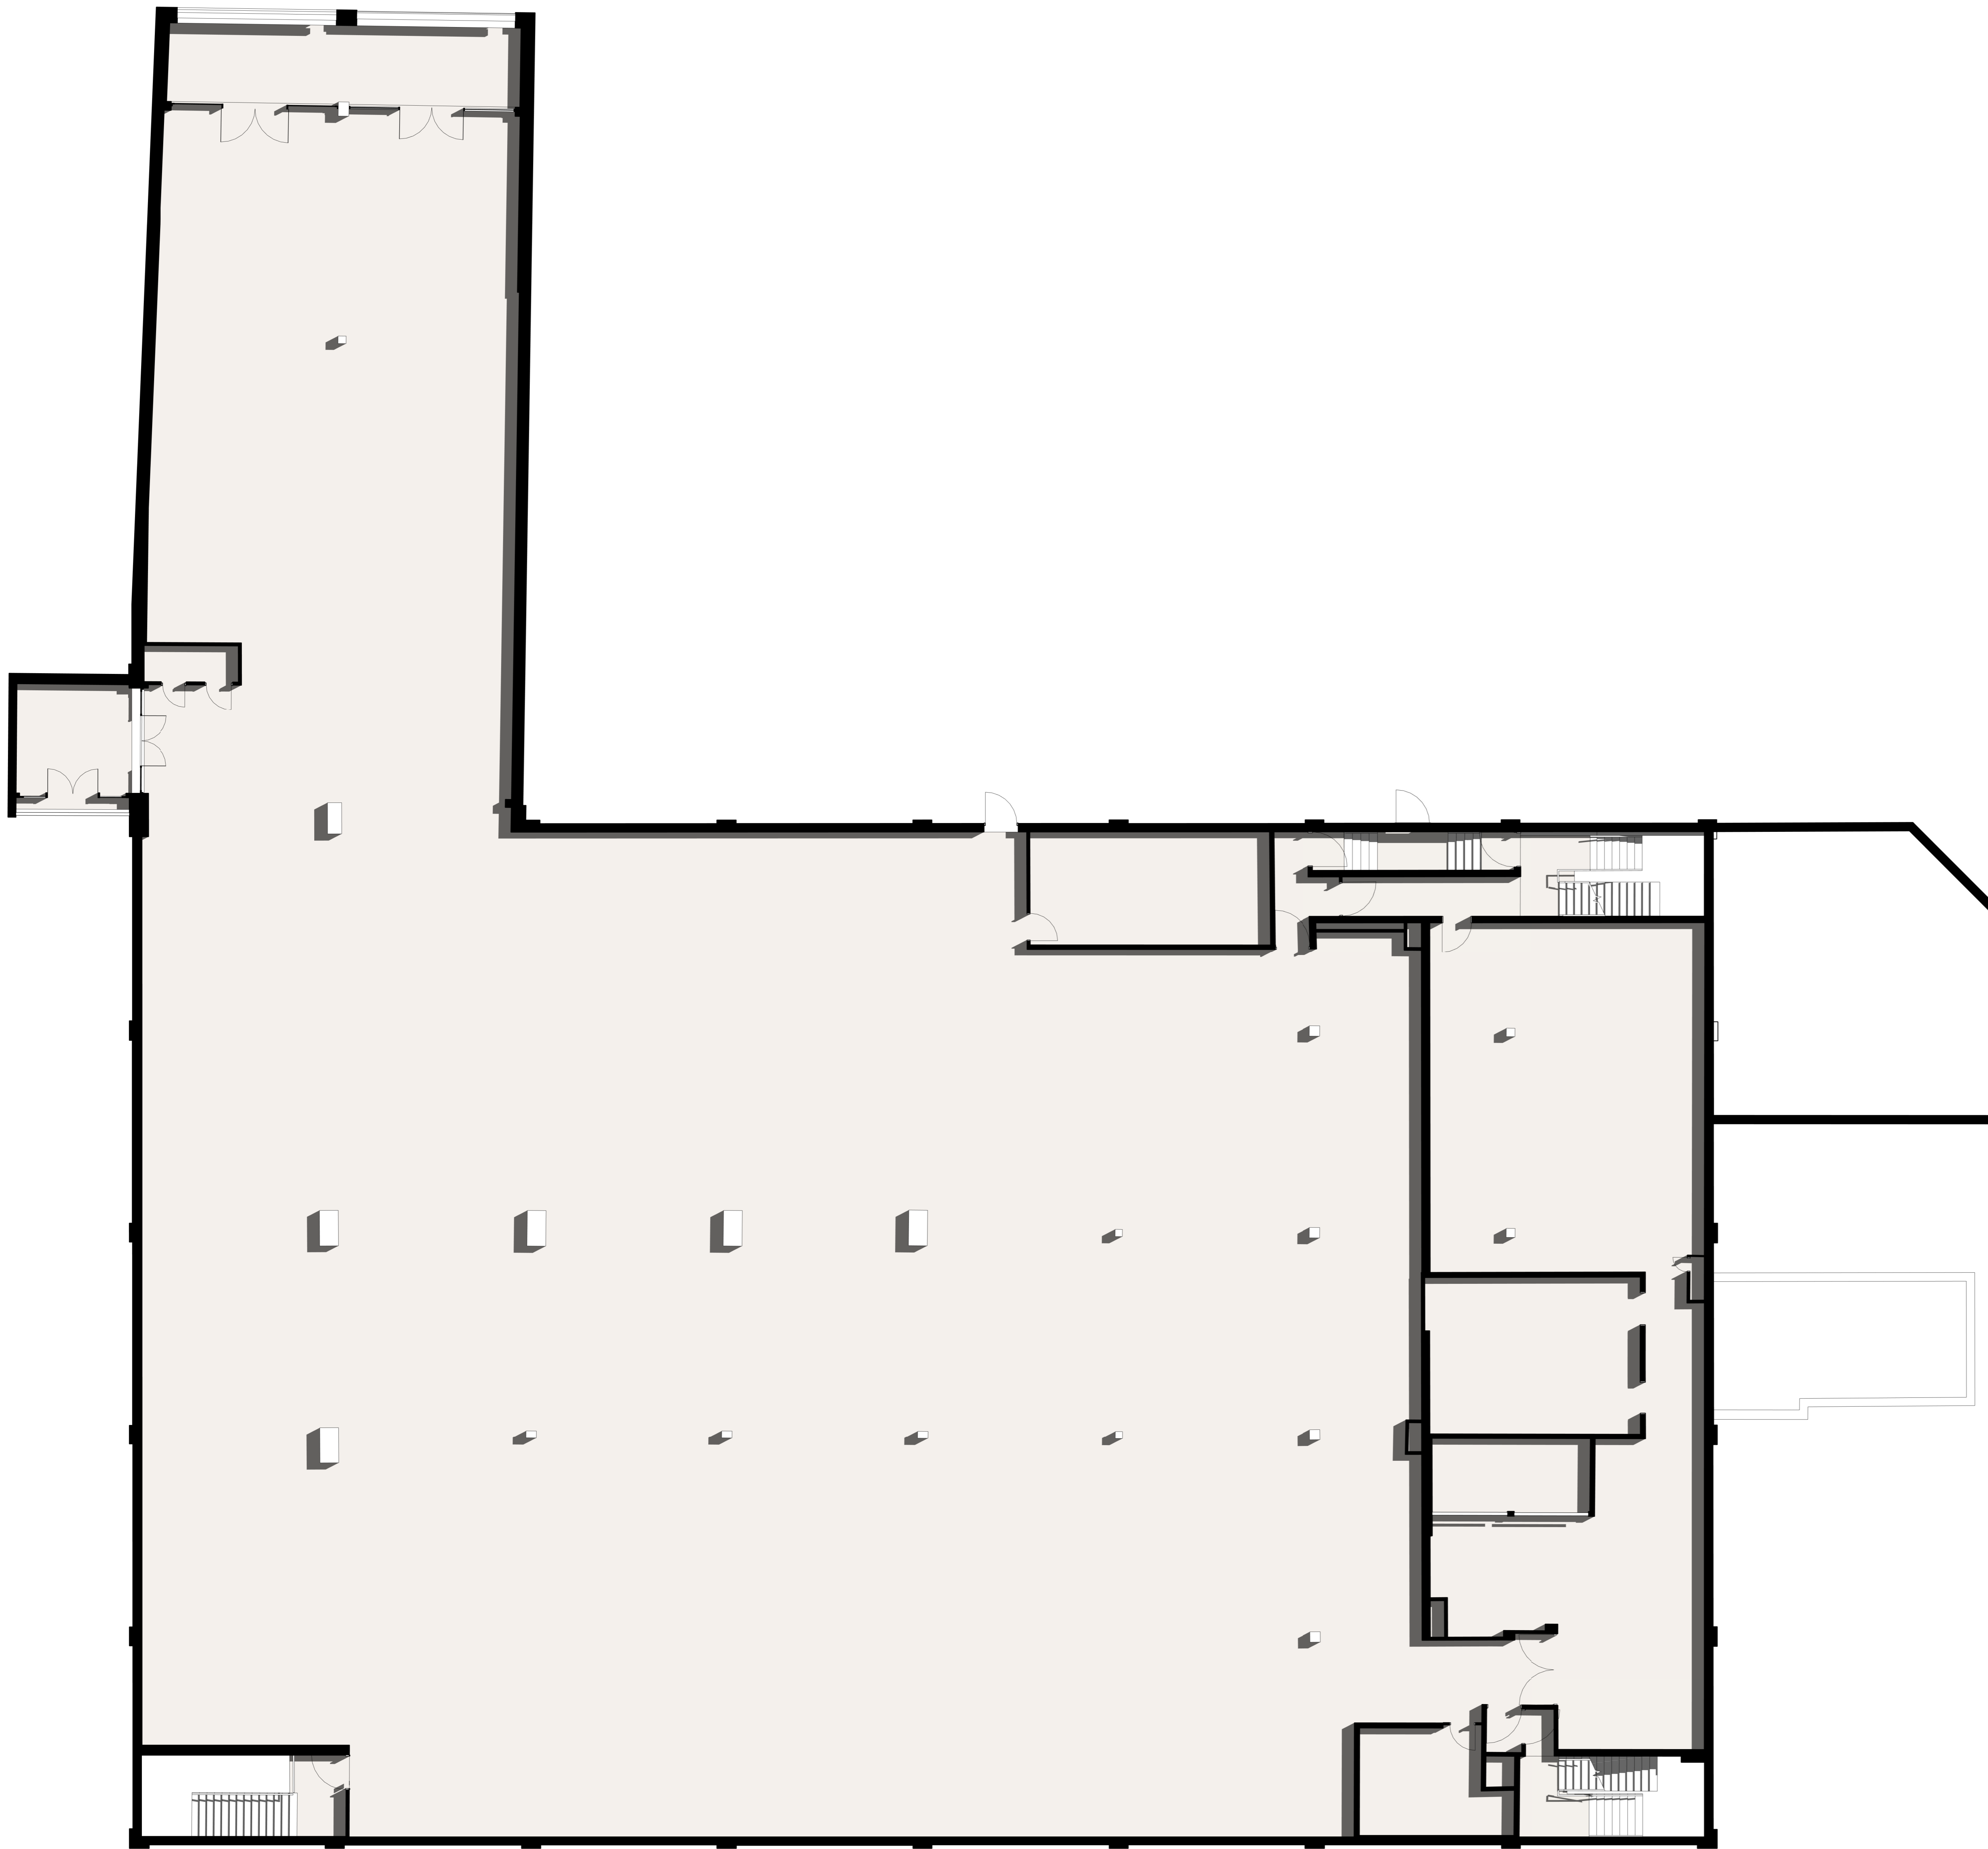

1 Ground Floor
1 : 100

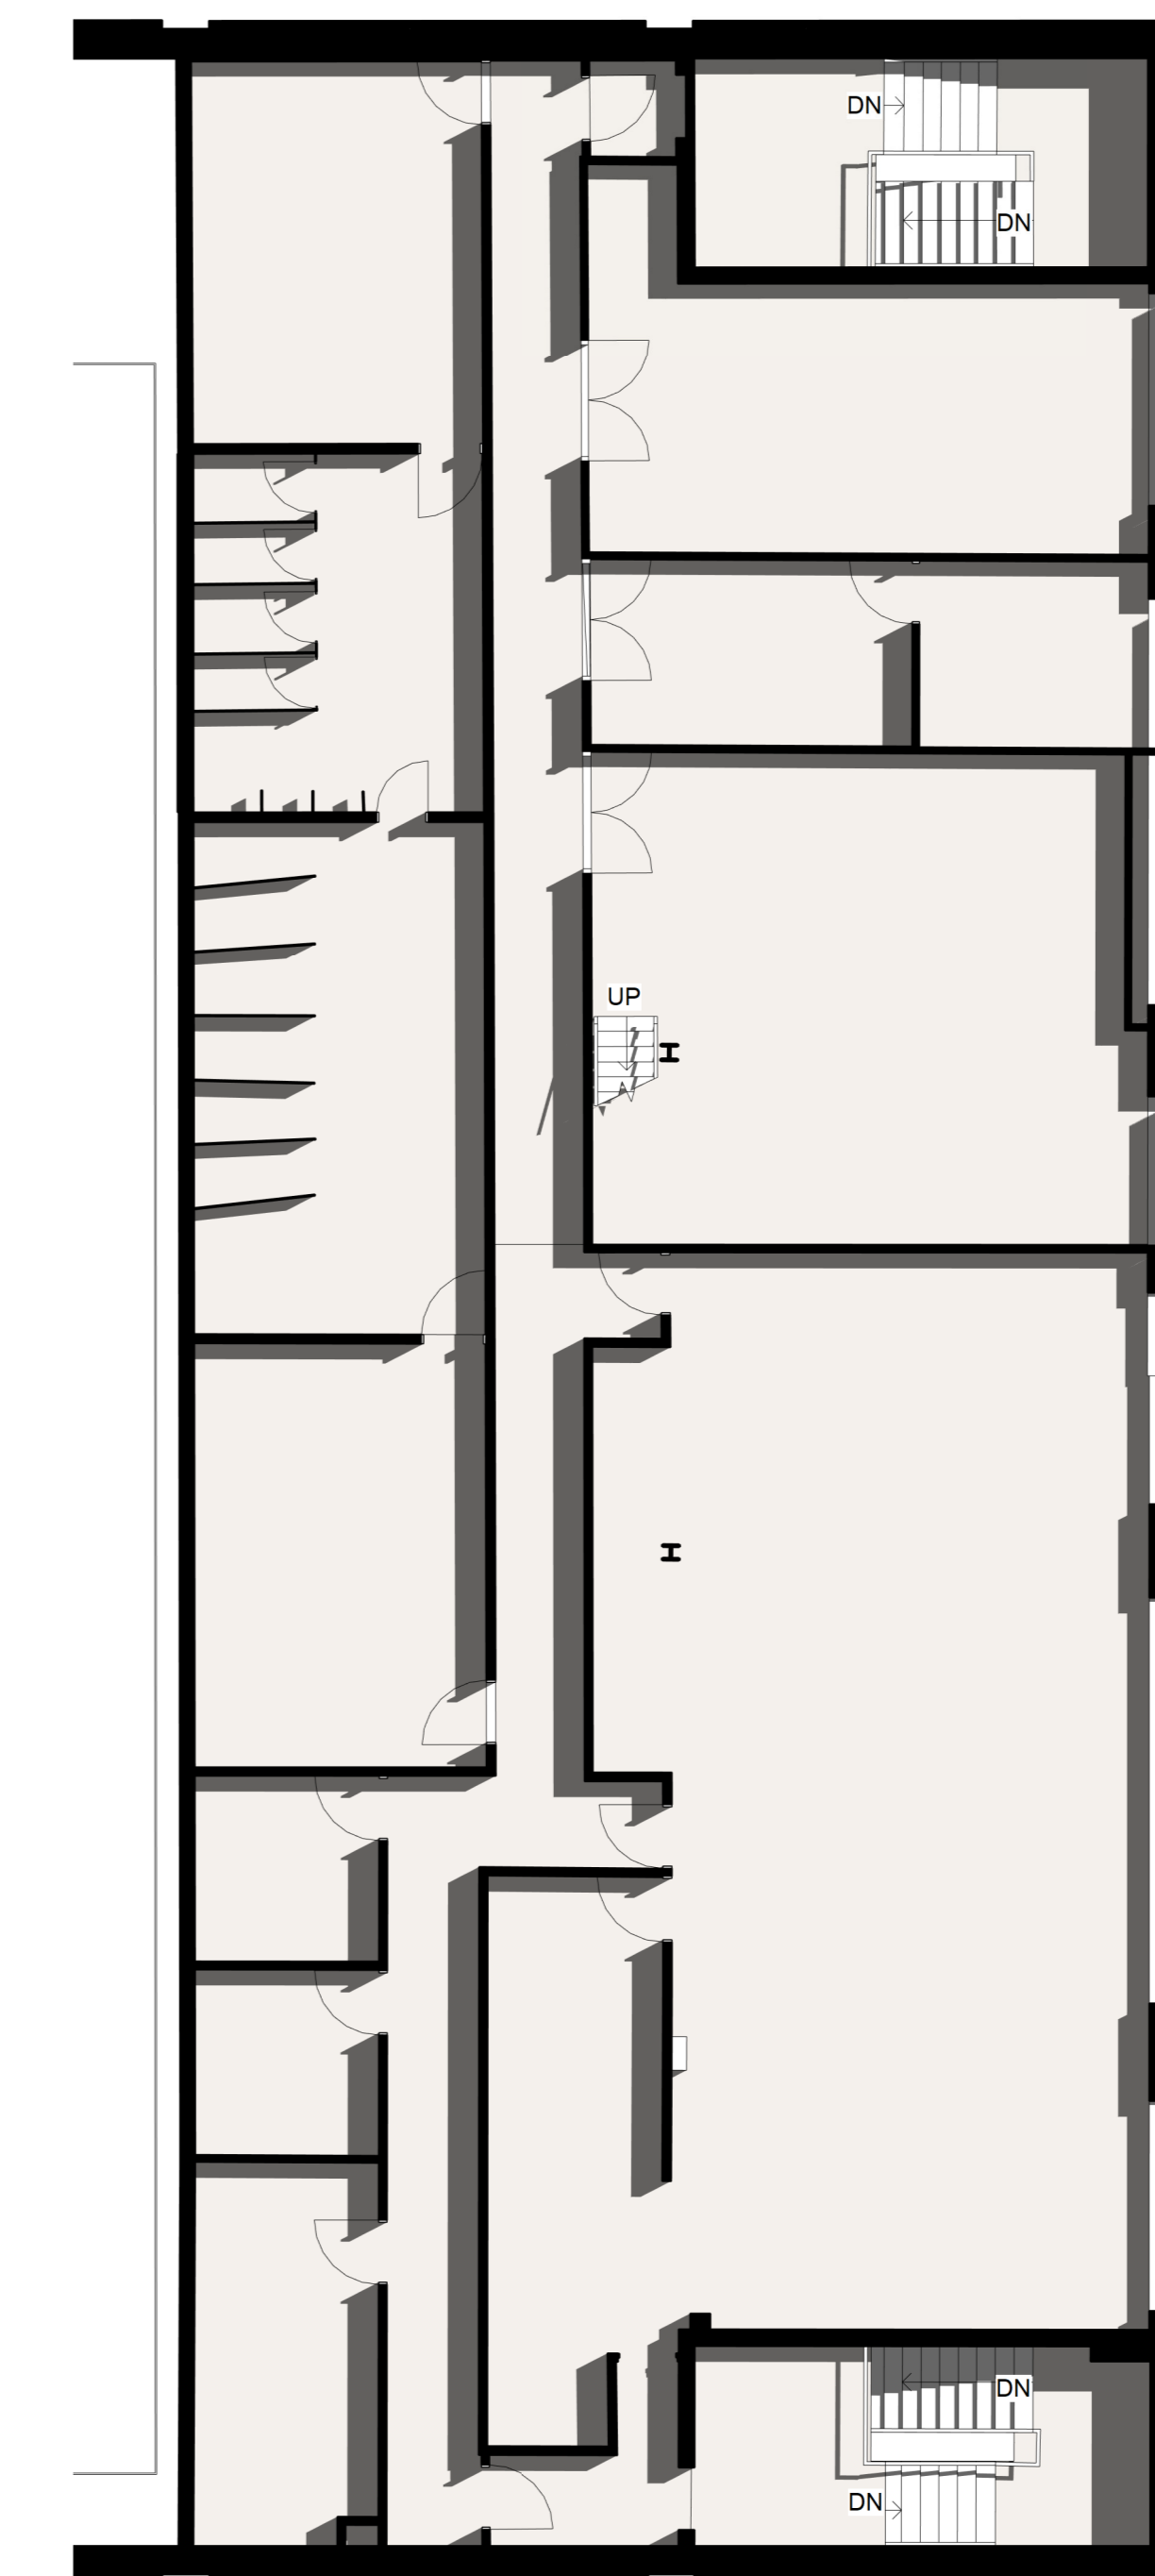

2 First Floor
1 : 100

ergo

0191 229 0231
info@ergoprojects.co.uk
Azure Business Centre, High Street,
Newburn, Newcastle upon Tyne, NE15 8LN
www.ergoprojects.co.uk

Project

Southwick - Extra Care


Title
Existing Ground & First Floor
Plan

DRAWING PURPOSE:	DATE:	DB:	AB:
Planning	09.2023	CF	AR


SCALE:	SHEET SIZE:	REVISION :
1 : 100	A0	

PROJECT NO:	DRAWING NO:
850	101


NOTE:
 Do not scale from this drawing.
 This drawing is copyright of Ergo Projects Ltd.
 All dimensions to be checked prior to any work commencing.
 Any discrepancies to be reported to Ergo Projects immediately.

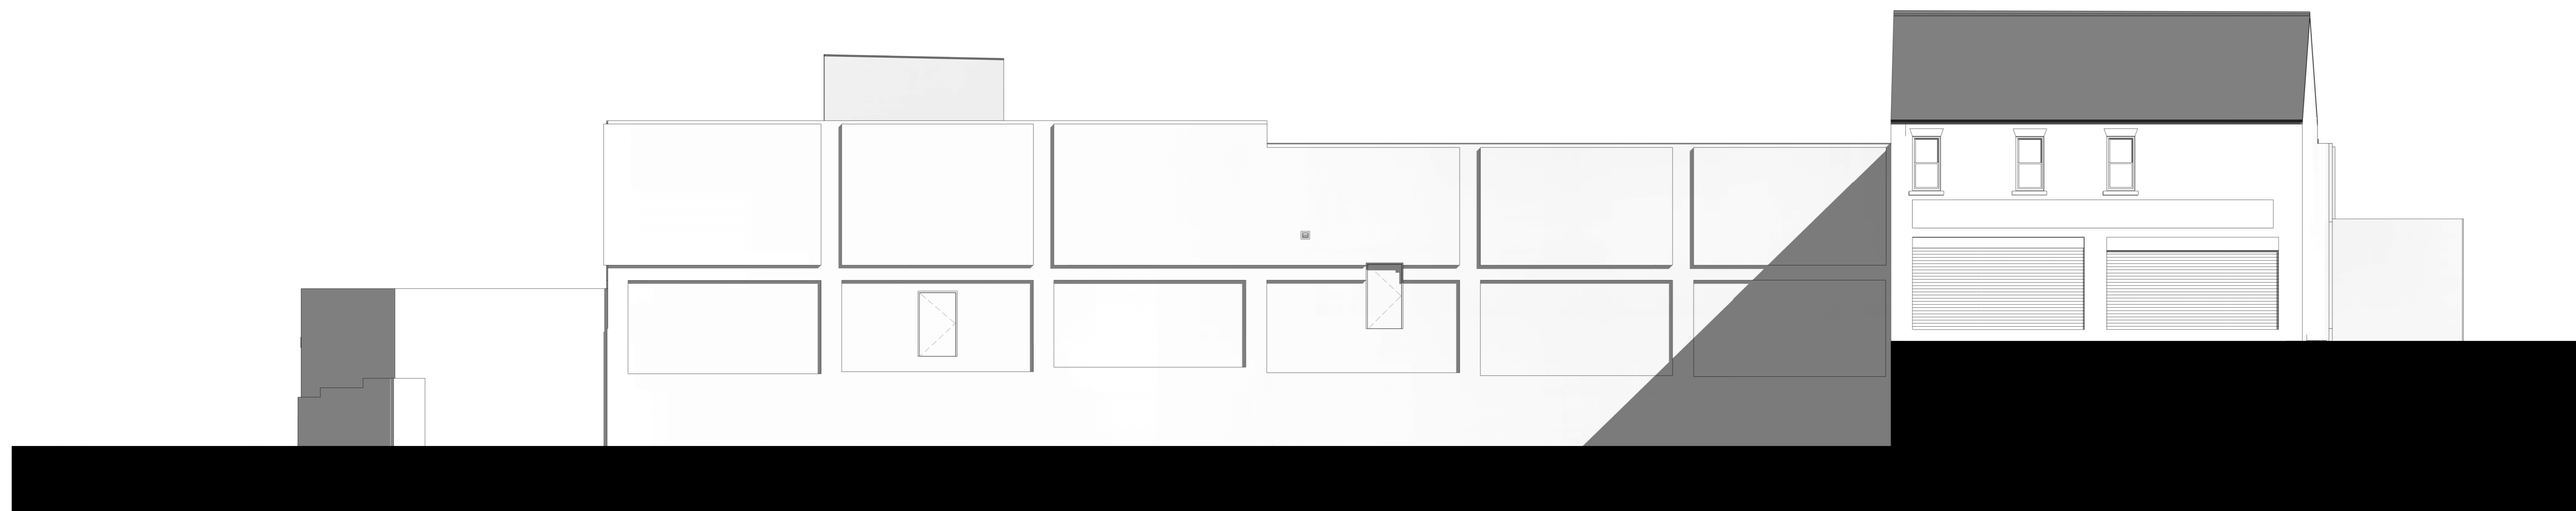


1 | **Front Elevation**
 1:100

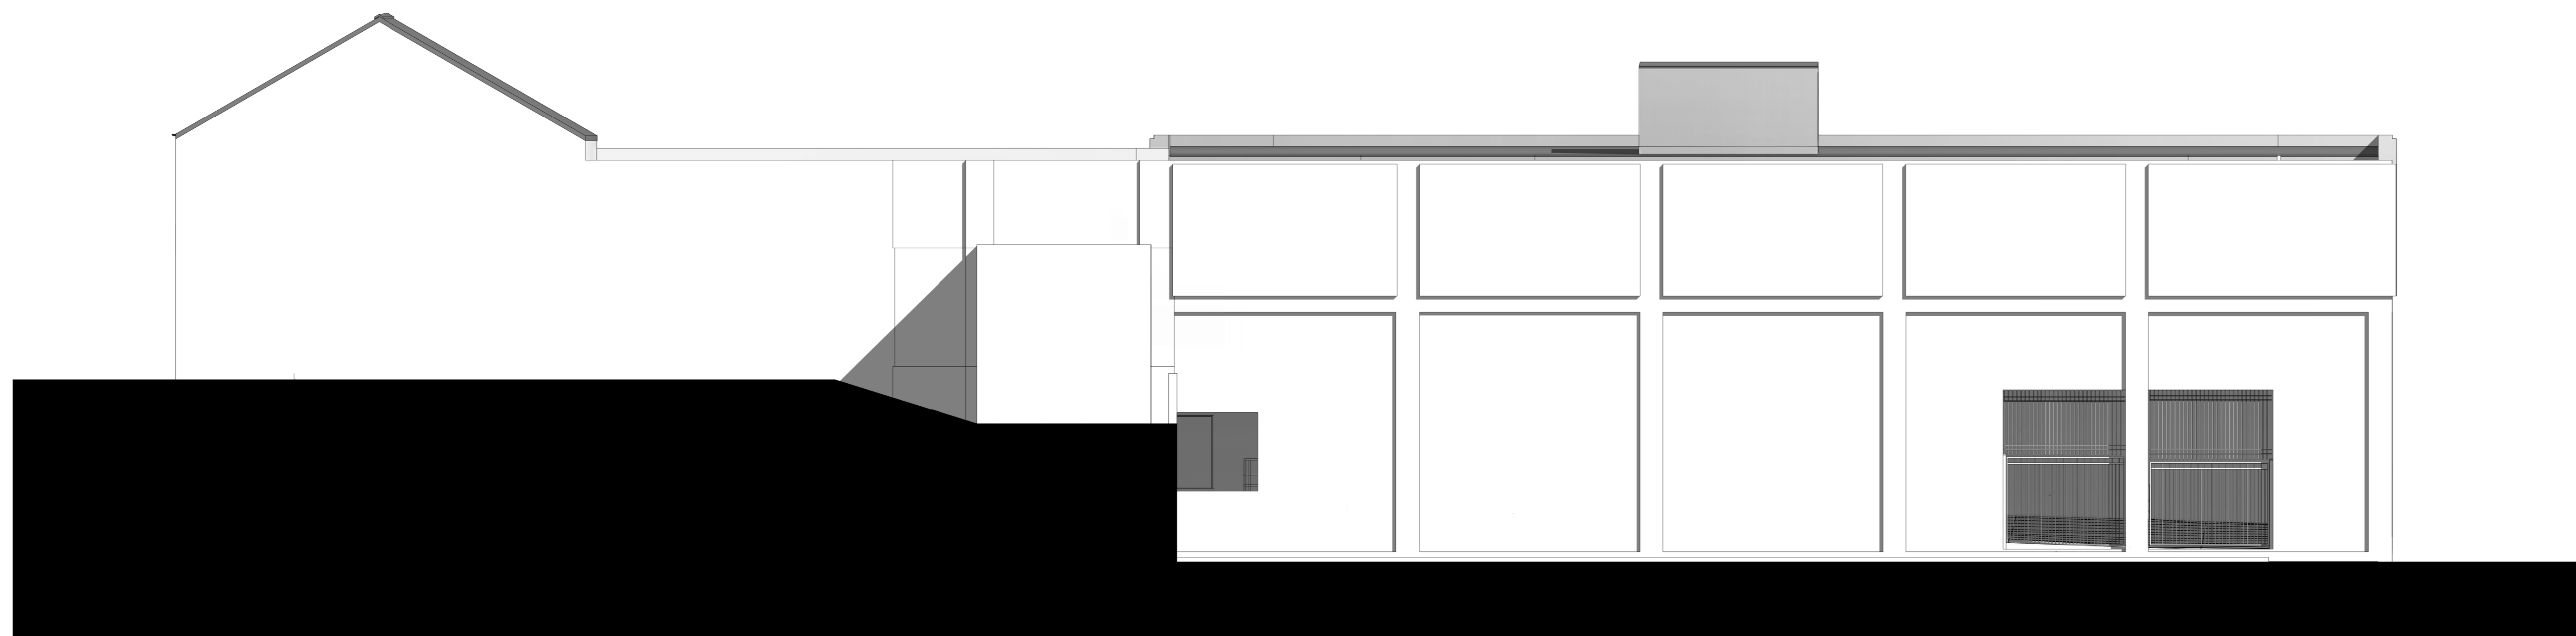

2 | **Left Elevation**
 1:100

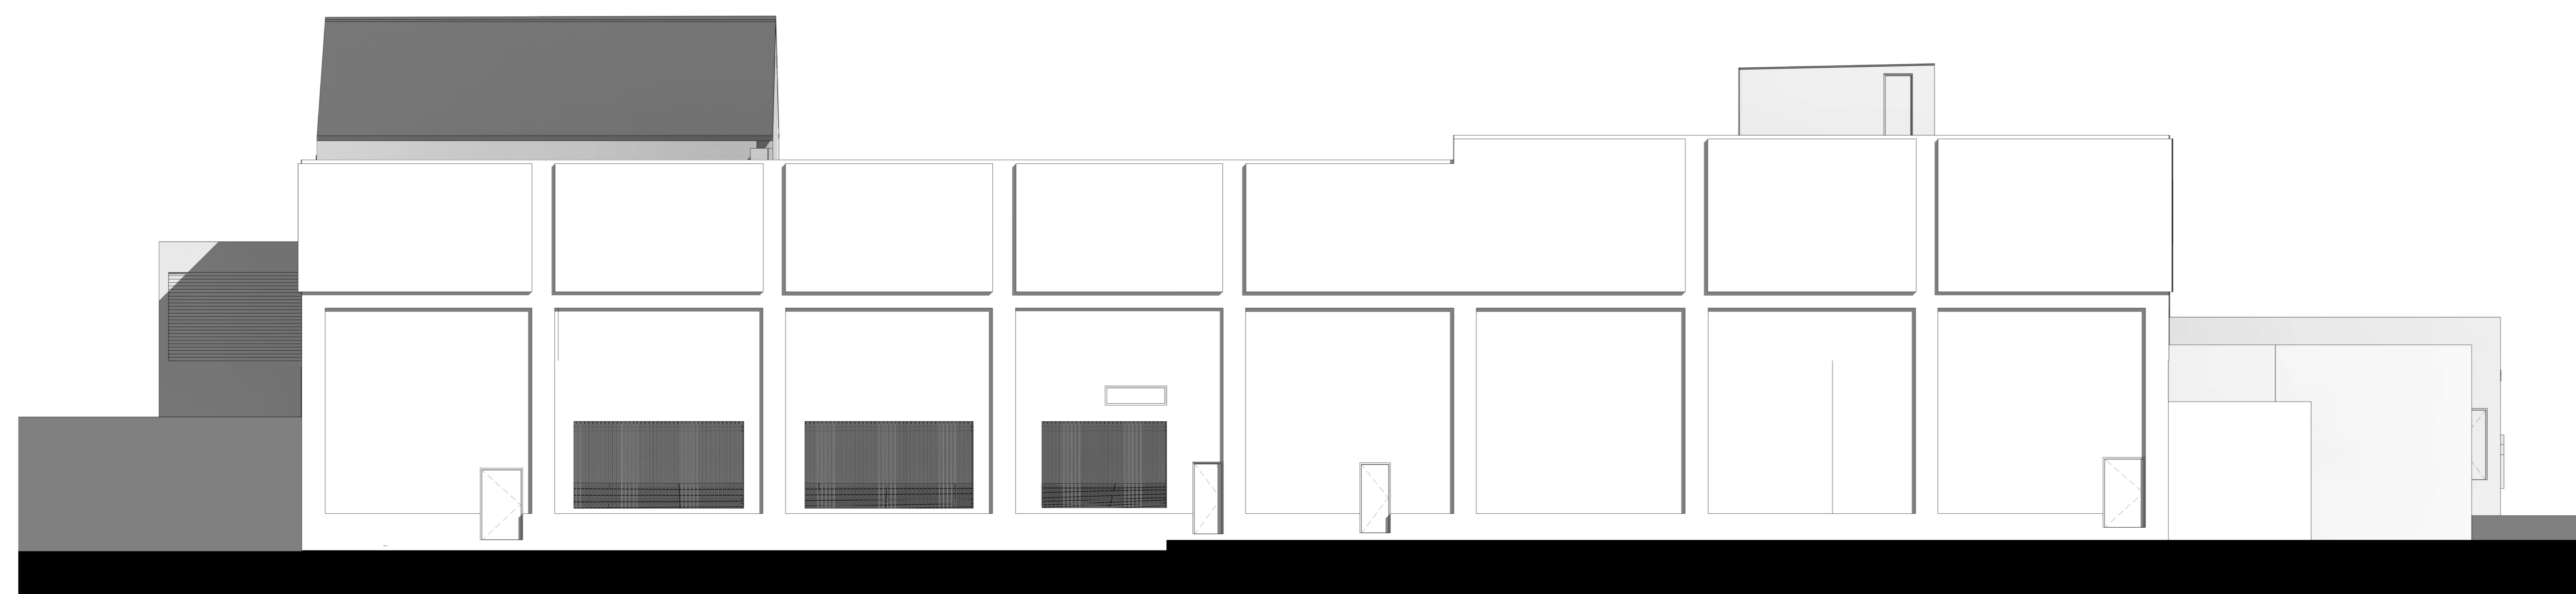

3 | **Rear Elevation**
 1:100

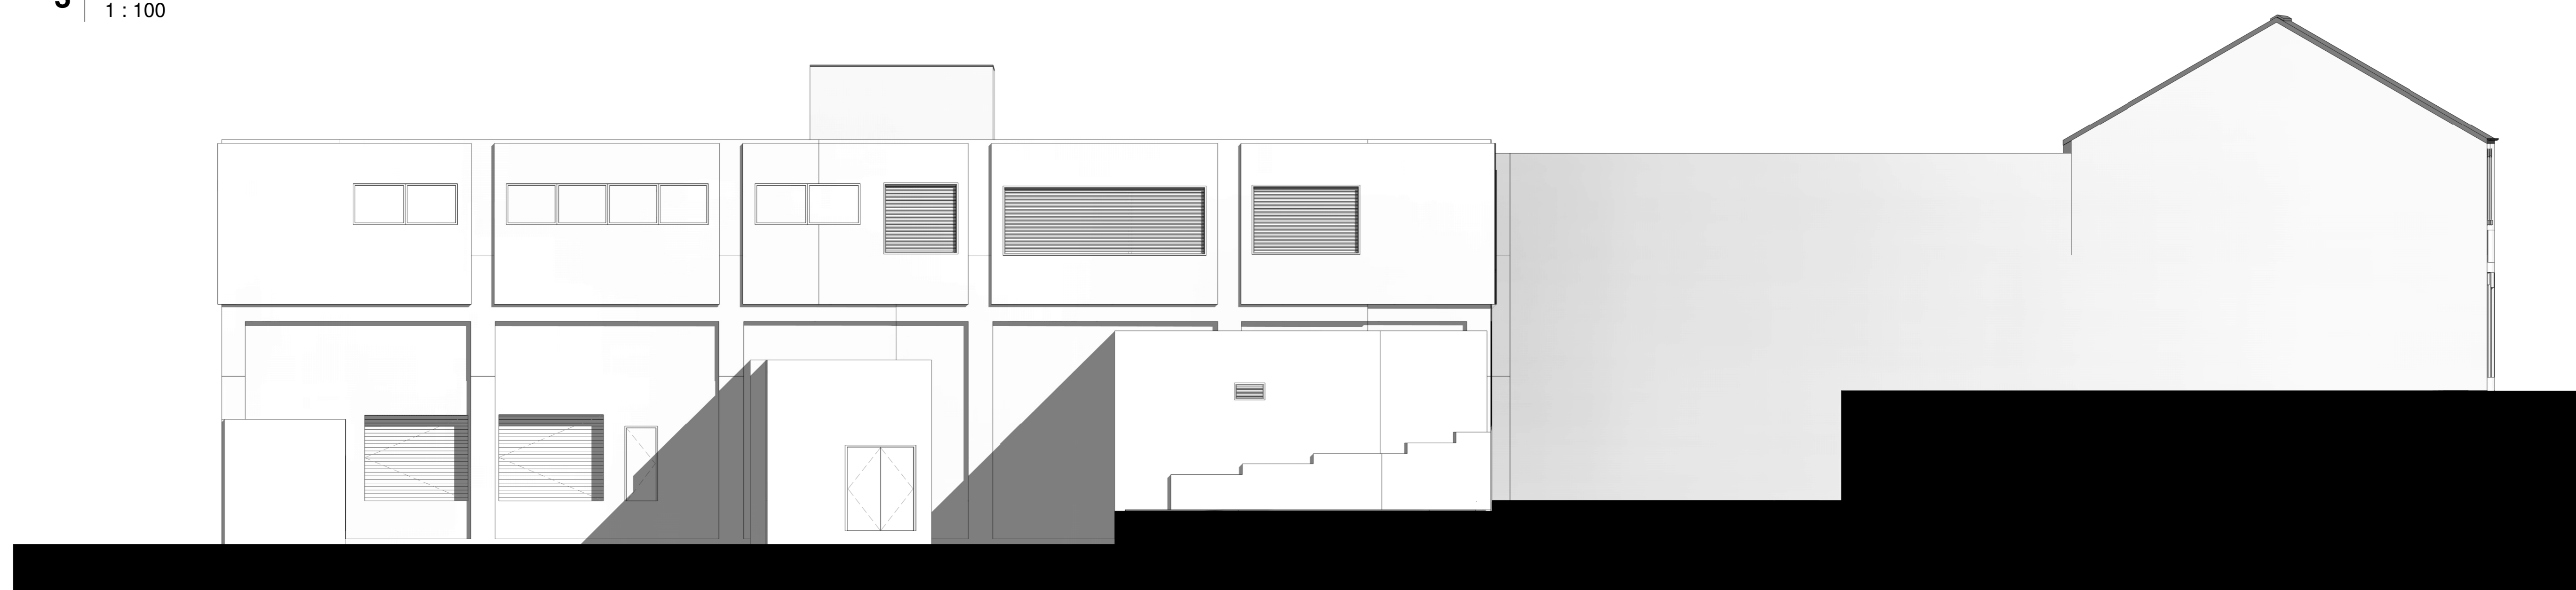

4 | **Right Elevation**
 1:100

ergo

0191 229 0231
 info@ergoprojects.co.uk
 Azure Business Centre, High Street,
 Newburn, Newcastle upon Tyne, NE15 8LN
www.ergoprojects.co.uk

Project

Southwick - Extra Care

Title

Elevations

DRAWING PURPOSE: DATE: DB: AB:
 Planning 09.2023 CF AR

SCALE: SHEET SIZE: REVISION:
 1:100 A0

PROJECT NO: DRAWING NO:

850 102