




1. This drawing is the copyright of Elliott and must not be reproduced without written consent.
2. Do not scale drawing, work to figured dimensions.
3. All tolerances to be in accordance with the relevant British Standards
4. Report any/ all discrepancies to Elliott and seek agreement on how to proceed prior to proceeding to construct

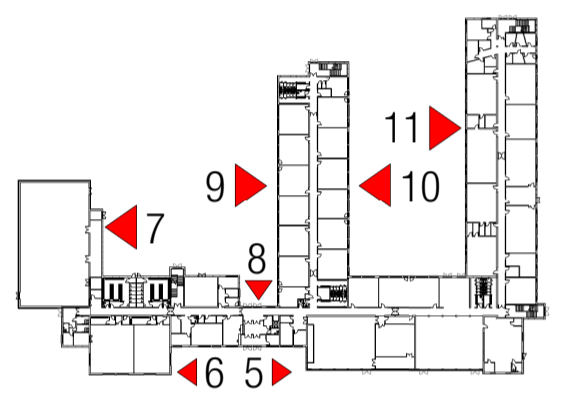

Key Plan
1 : 2000

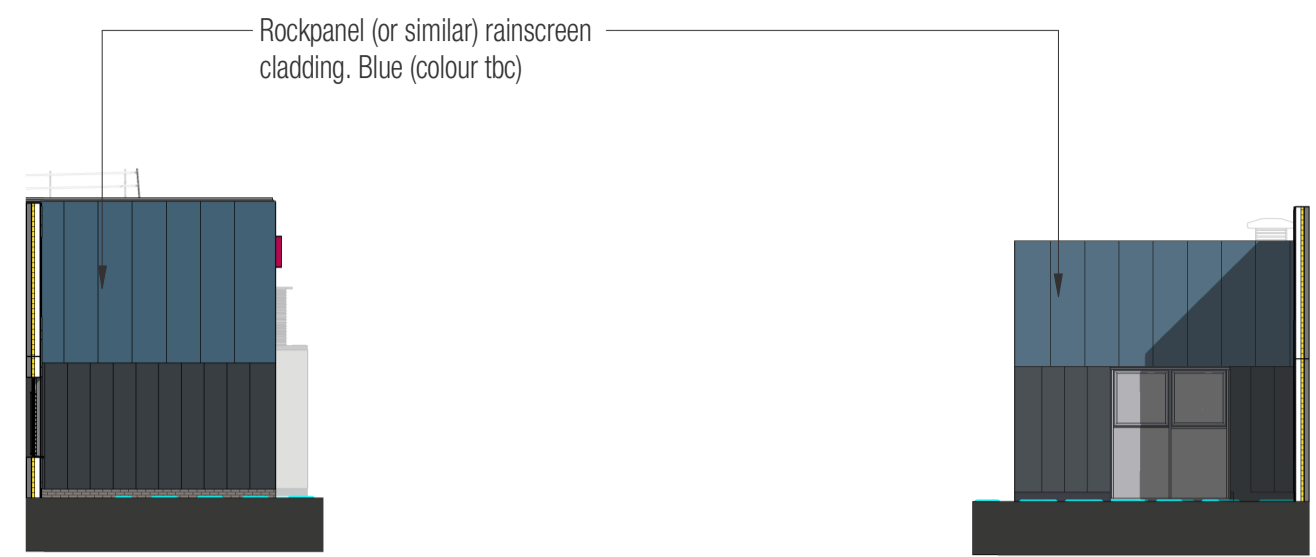

5 - South Elevation
1 : 200

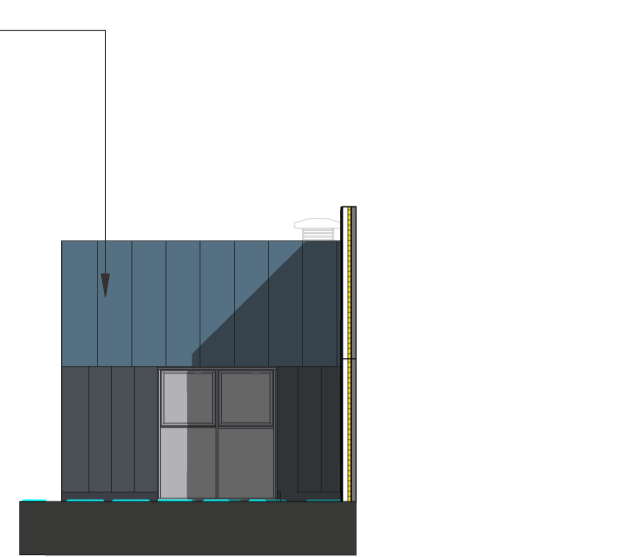


6 - North Elevation
1 : 200



7 - North Elevation
1 : 200




8 - West Elevation
1 : 200

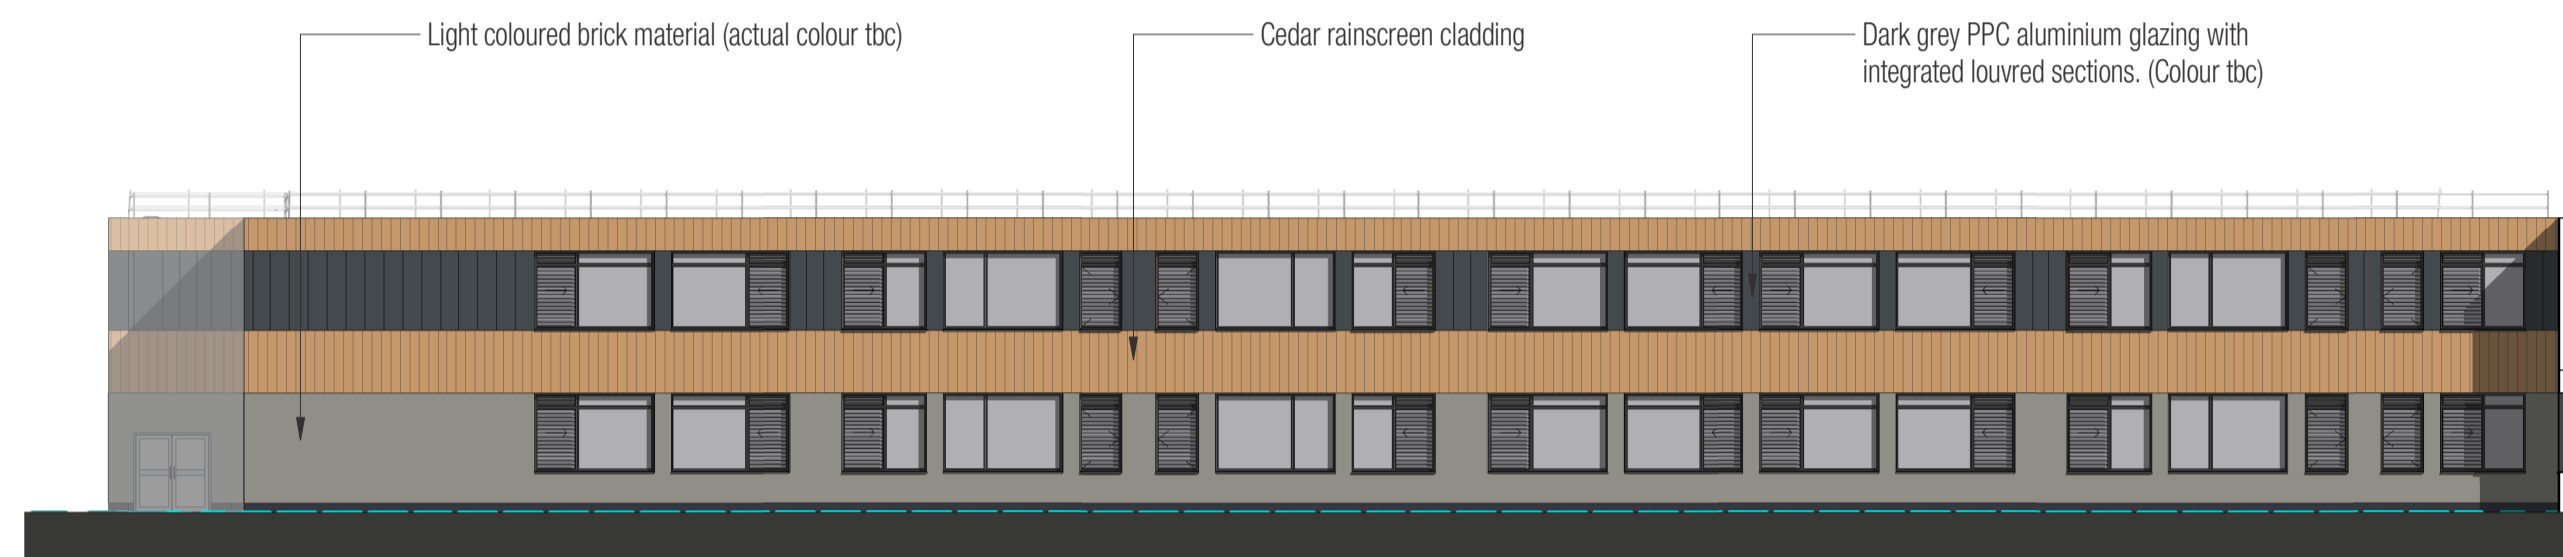

9 - South Elevation
1 : 200



10 - North Elevation
1 : 200

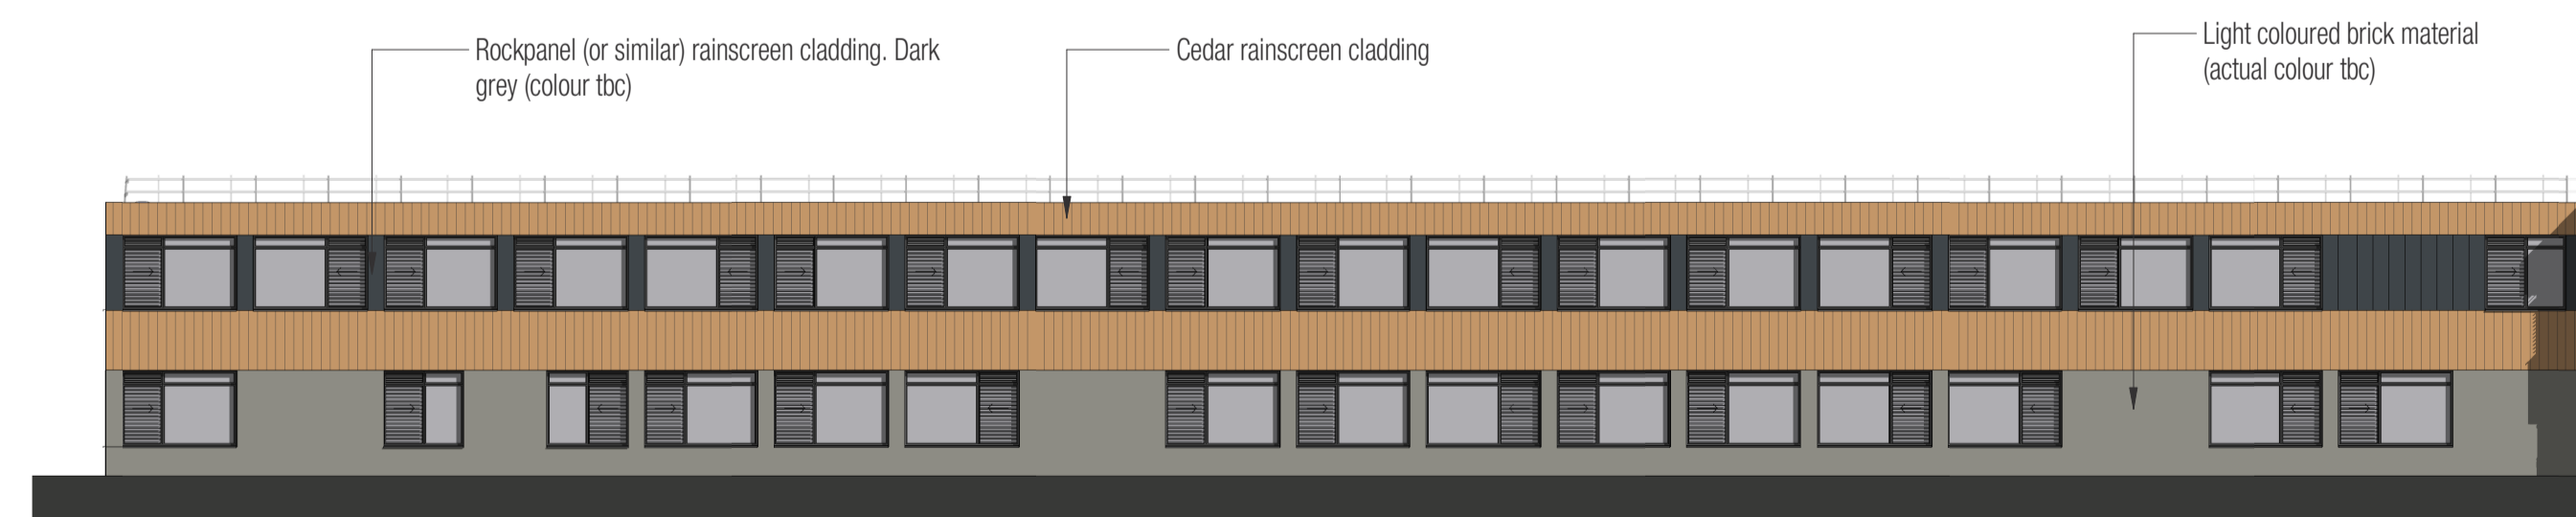

11 - South Elevation
1 : 200



No.	DESCRIPTION	DATE	BY	CHK
-----	-------------	------	----	-----

elliott[®]

A Modulaire Group company
www.elliottuk.com

WESTLAND HOUSE - 9 CLIFFE PARK WAY - CLIFFE PARK
BRUNTCIFFE ROAD - MORLEY - LEEDS LS27 0RY
TELEPHONE:(0113) 3936900

CLIENT

Department for Education

PROJECT

FS0947 Northampton School

TITLE

Proposed Elevations 1 to 200

PROJECT/ CONTRACT NO.	DRAWING PURPOSE
2021-115	Draft CP's

SCALE	DATE	DRAWN BY	CHECKED BY
As indicated@A1	21/05/21	GW	PW

INFORMATION CONTAINER ID

PROJECT-ORIGINATOR-VOLUME-LEVEL-TYPE-ROLE-NUMBER

NBSC-DLA-ZZ-EL-DR-A-12024

STATUS REVISION

CODE-DESCRIPTION PREFIX-NUMBER

S1 - Suitable for Coordination