




1 North Elevation

1 : 100




2 South Elevation

1 : 100

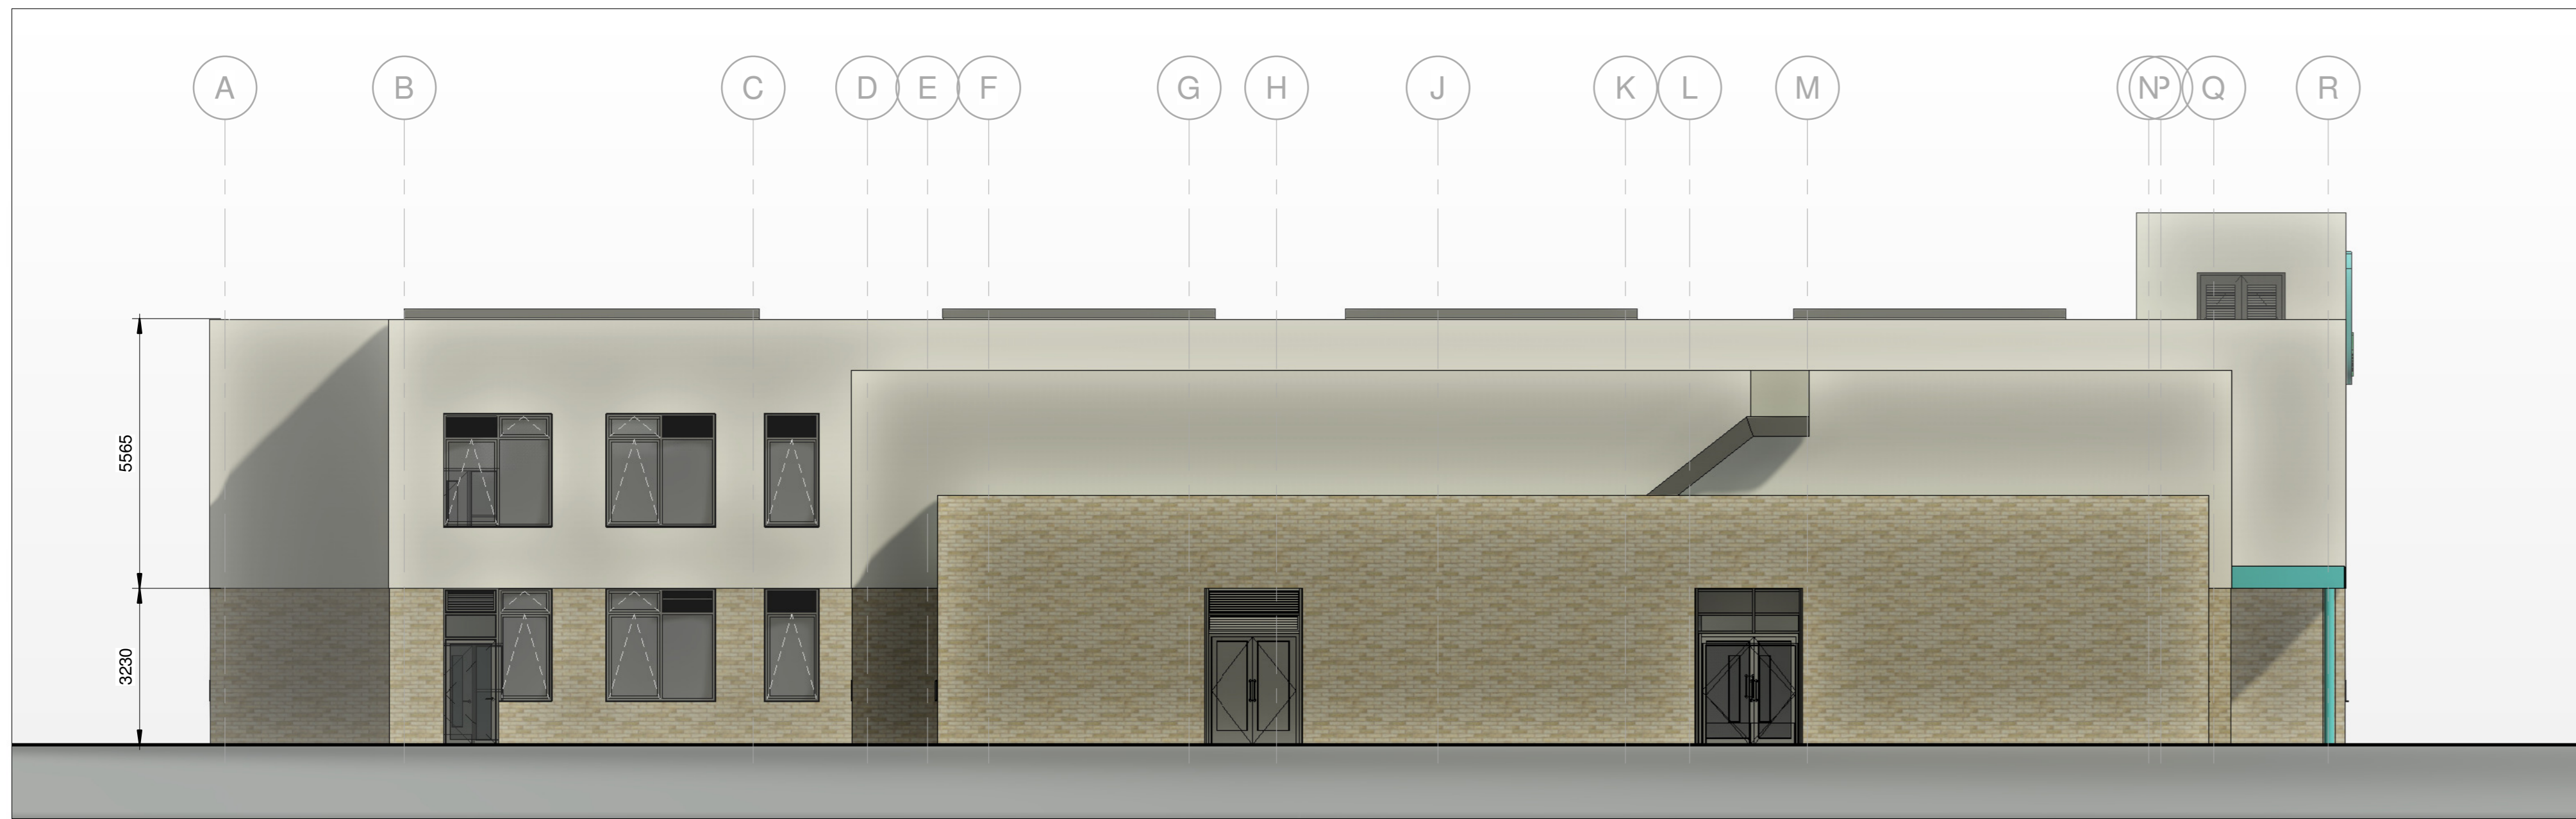

3 East Elevation

1 : 100

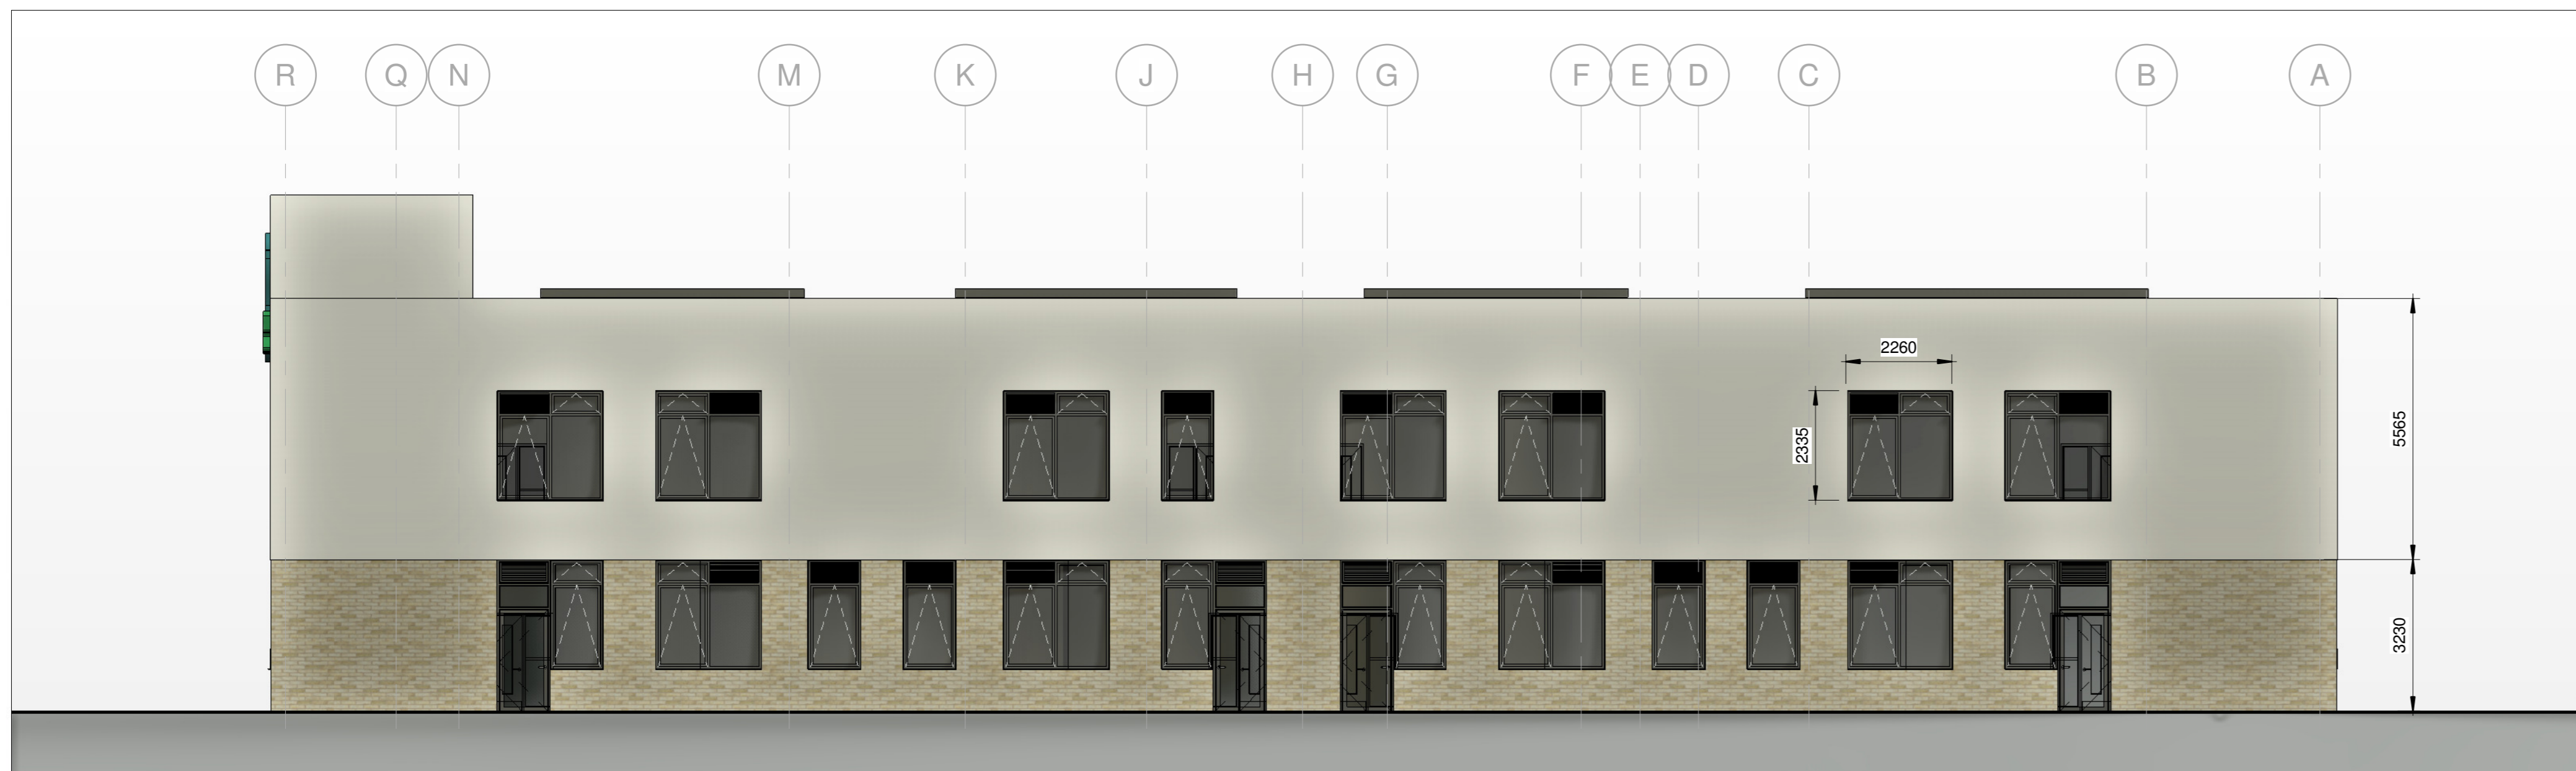

4 West Elevation

1 : 100

CDM Regulations

These tables identify those hazards which the designer deems to be significant. Unchecked, not likely to be obvious to a competent Contractor and/or difficult to mitigate. If any such hazards are identified and not listed below then they should be brought to the attention of the Architect.

HAZARD	Date Assessed	Code Mitigated
The risks highlighted below should be read in conjunction with the CPMG Hazard Identification Checklist, Preliminary Assessment and the Residual Risk Document.		

R01 Red list pre-construction information	13/09/2022	-/-/-
R02 Red list specification of single voidlights	13/09/2022	-/-/-
R03 Red list opening of harmful substances	13/09/2022	-/-/-
R07 Red list structural framework	13/09/2022	-/-/-
A06 Amber list large and heavy glass panels	13/09/2022	-/-/-
A10 Amber list scaffolding for building control wall	13/09/2022	-/-/-
A11 Amber list scaffolding with 2.5m high	13/09/2022	-/-/-
A12 Amber list site traffic routes	13/09/2022	-/-/-
A14 Amber list heavy construction components	13/09/2022	-/-/-
G01 Green list site access for vehicles	13/09/2022	-/-/-
G02 Green list site access to perimeter fencing	13/09/2022	-/-/-
G03 Green list segregation of access	13/09/2022	-/-/-
G04 Green list controls with pre-cast slabs	13/09/2022	-/-/-
G06 Green list half board site plate/boards	13/09/2022	-/-/-
G09 Green list demolition method of work	13/09/2022	-/-/-
G10 Green list work equipment	13/09/2022	-/-/-
G14 Green list off-site lubrication	13/09/2022	-/-/-
G15 Green list engineering controls	13/09/2022	-/-/-
G16 Green list Operations & Maintenance info	13/09/2022	-/-/-

REV	DATE	DESCRIPTION	BY
CLIENT			



REV	DATE	DESCRIPTION	BY
CONTRACTOR			



ORIGINATOR: **cpmg** CPMG Architects Ltd
 People Purpose Place
 Nottingham 13 St. Peter's Lane, Nottingham, NG1 5JF 0115 959 9599
 London 31-35 Abchurch Lane, London, EC4N 3BE 0207 492 1805
 Birmingham The Lakes Building, Bull Street, Birmingham, B4 6ED 0121 481 2992
 enquiries@cpmg-architects.com www.cpmg-architects.com

PROJECT
Prory School Building
 Building Model

DRAWING TITLE
GENERAL ARRANGEMENT

ELEVATIONS

GA Proposed Elevations

DRAWING STATUS

PRELIMINARY

DRAWN BY	DATE	CHKD BY	SCALE	MEDIA
TRT	2022-11-02	SH	As indicated	A0

PROJECT - ORIGINATOR - ZONE - LEVEL - TYPE - ROLE - NUMBER
SRP1094-CPM-01-ZZ-DR-A-2011

Copyright of CPMG Architects Limited 2022. All rights reserved. No part of this publication may be reproduced, stored in a retrieval system or transmitted in any form or by any means without prior permission of CPMG Architects Limited. Do not scale from drawing, use figured dimensions only. All dimensions to be checked on site.
 ISO 9001:2015 Quality Management ISO 14001:2015 Environmental Management
 ISO EN ISO 19650 Building Information Modelling

