
 


Do not scale this drawing.
 Architects are to be notified of any discrepancies.
 Contractors must check all dimensions on site.
 This drawing is subject to copyright laws and is for use on this project only.
 This drawing is to be used solely for the information as titled only.
 For other information refer to the latest revision of any cross referenced drawings.
 To be read in conjunction with relevant design standards/protocols

This is a colour drawing. In order to ensure any subsequent reproduction is viewed correctly it should be printed in full colour.

| SITE AREA | | | |
|---|---------------------------|-------|----------|
| | | ACRES | HECTARES |
|  | SITE APPLICATION BOUNDARY | 2.19 | 0.89 |

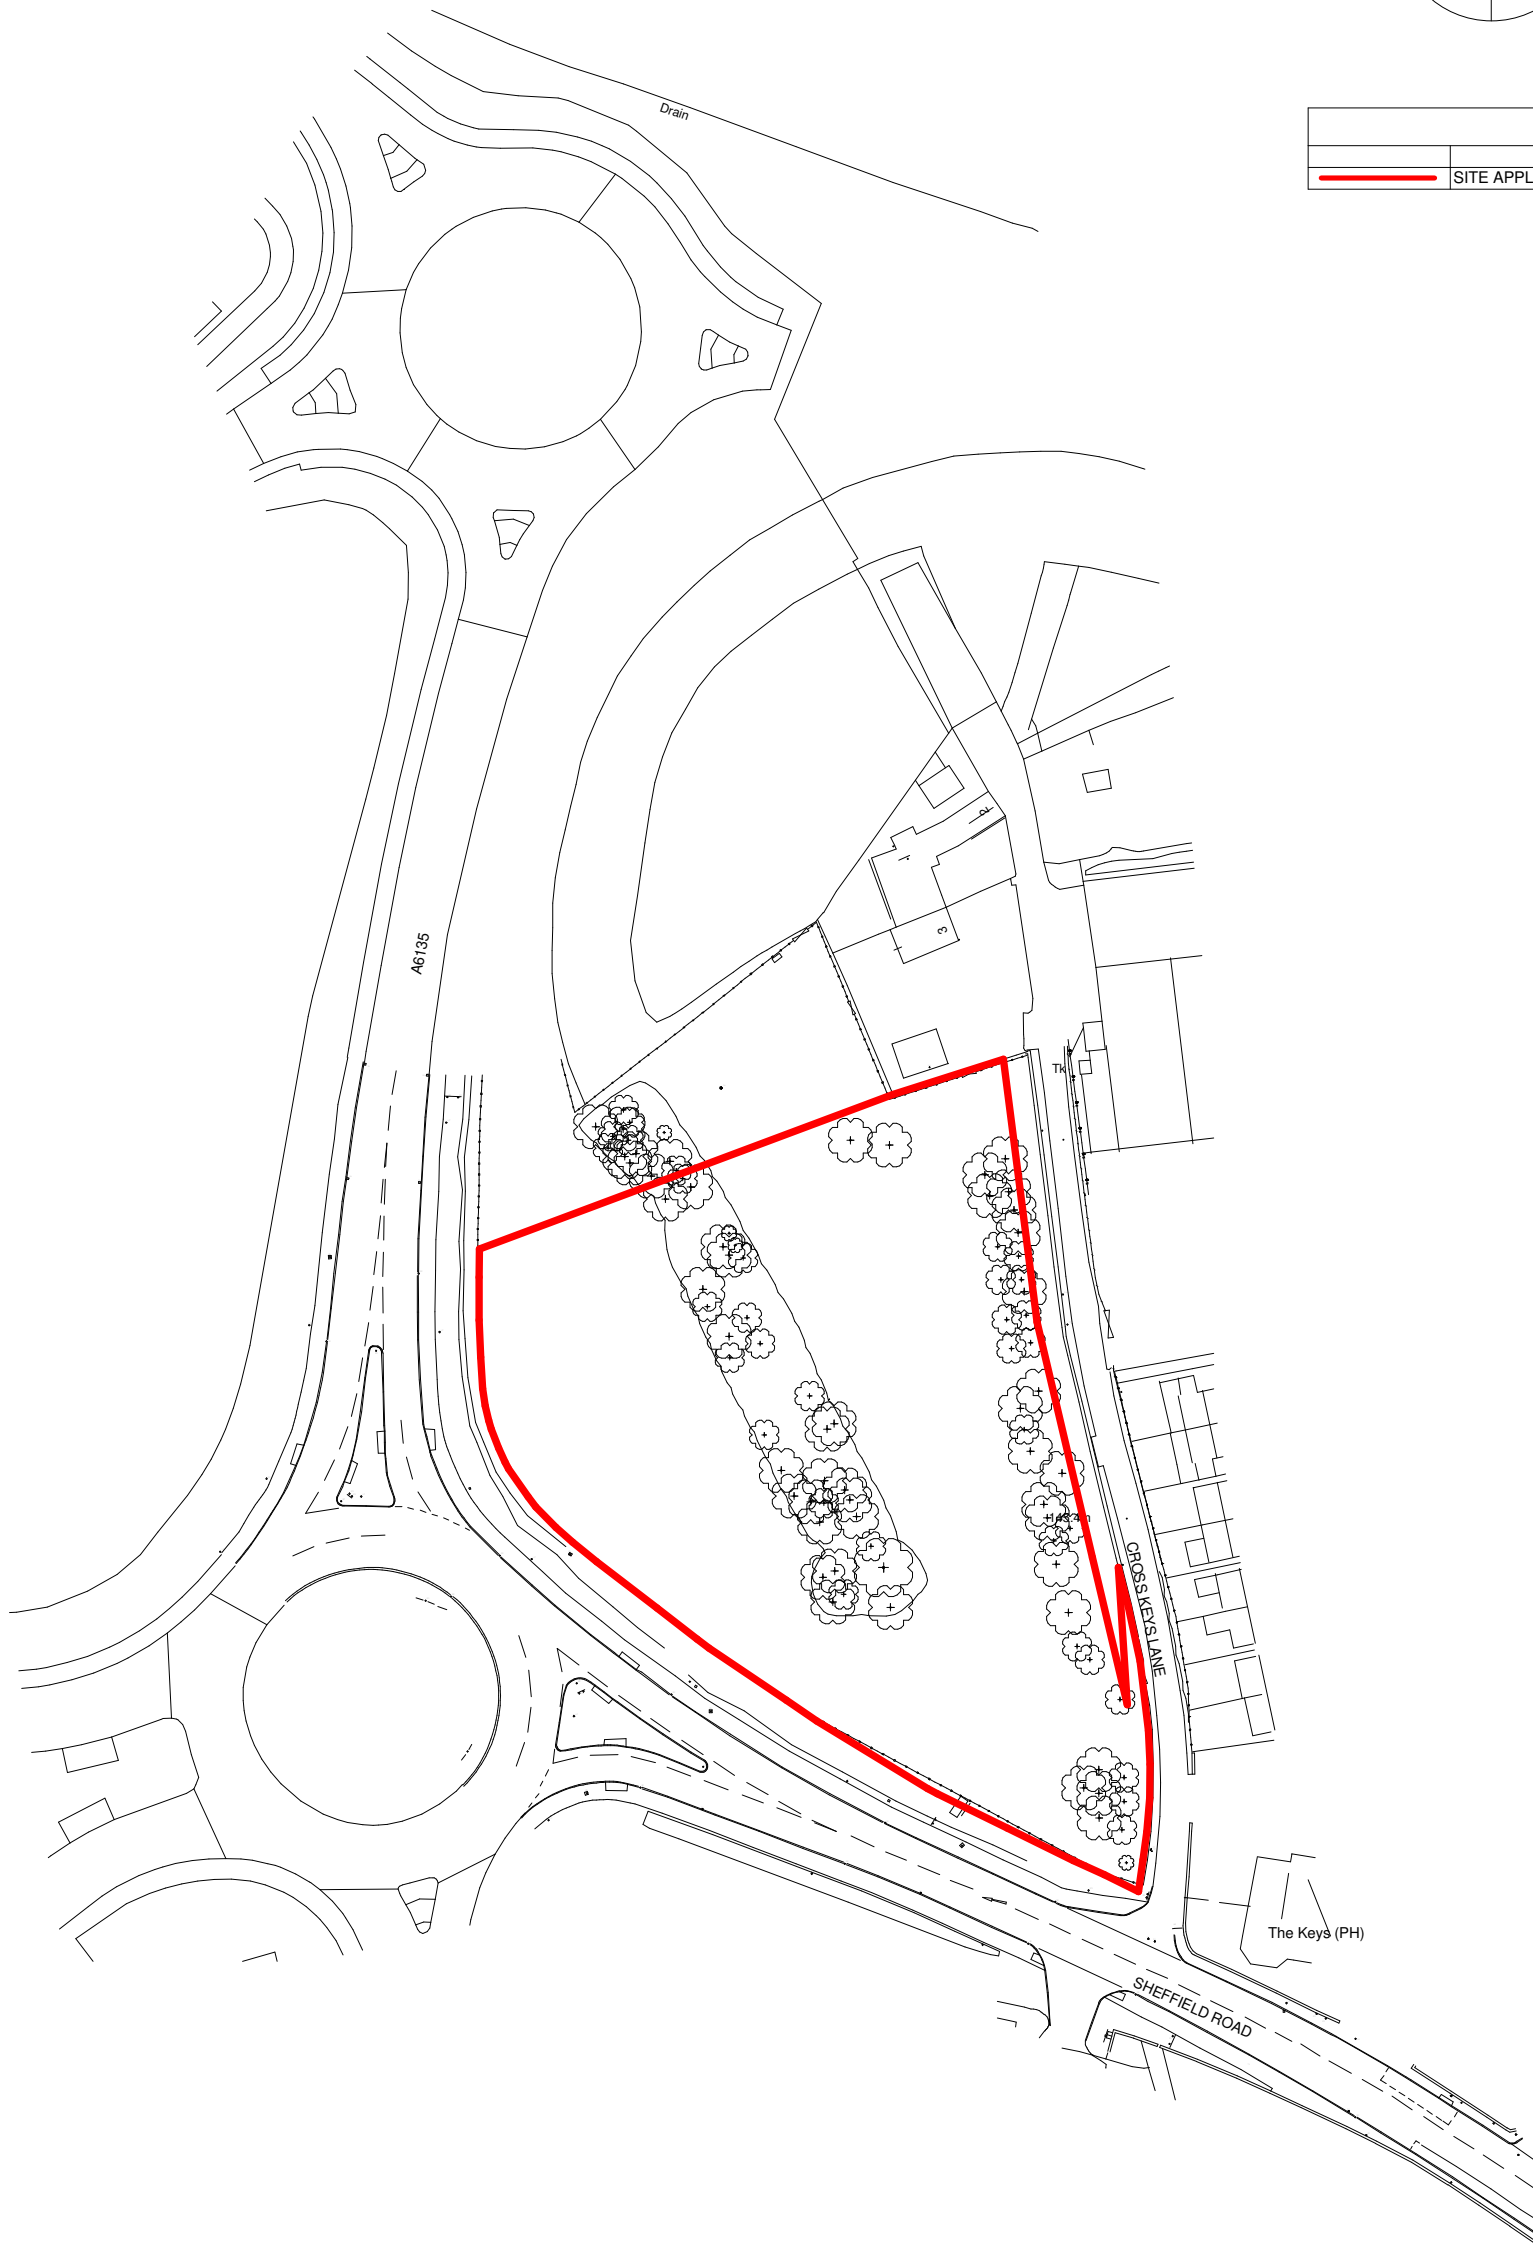

P1 DRAFT PLANNING ISSUE 19.11.21 MS JM
 Rev Description Date Dm Ckd

Status
 PLANNING



SMALLEY MARSEY RISPIN

ARCHITECTS

Floor 2 The Exchange Station Parade Harrogate HG1 1TS
 01423 707 757 admin@smrarchitects.co.uk

Project
 HOYLAND, CROSS KEYS LANE

Client



Drawing Title
 SITE LOCATION PLAN

Proj Ref Origin Zone Level Type Role Num Status Rev
 -- 7579 -- SMR - 00 - ZZ - DR - A - 2001 - S3 - P1

| SMR Job Ref | Sheet | Scale | Drawn |
|--------------|-------|----------|-------|
| 7200-00-2001 | A3 | 1 : 1250 | BC |