




--- SITE BOUNDARY
 --- DENOTES EXISTING GROUND LINE

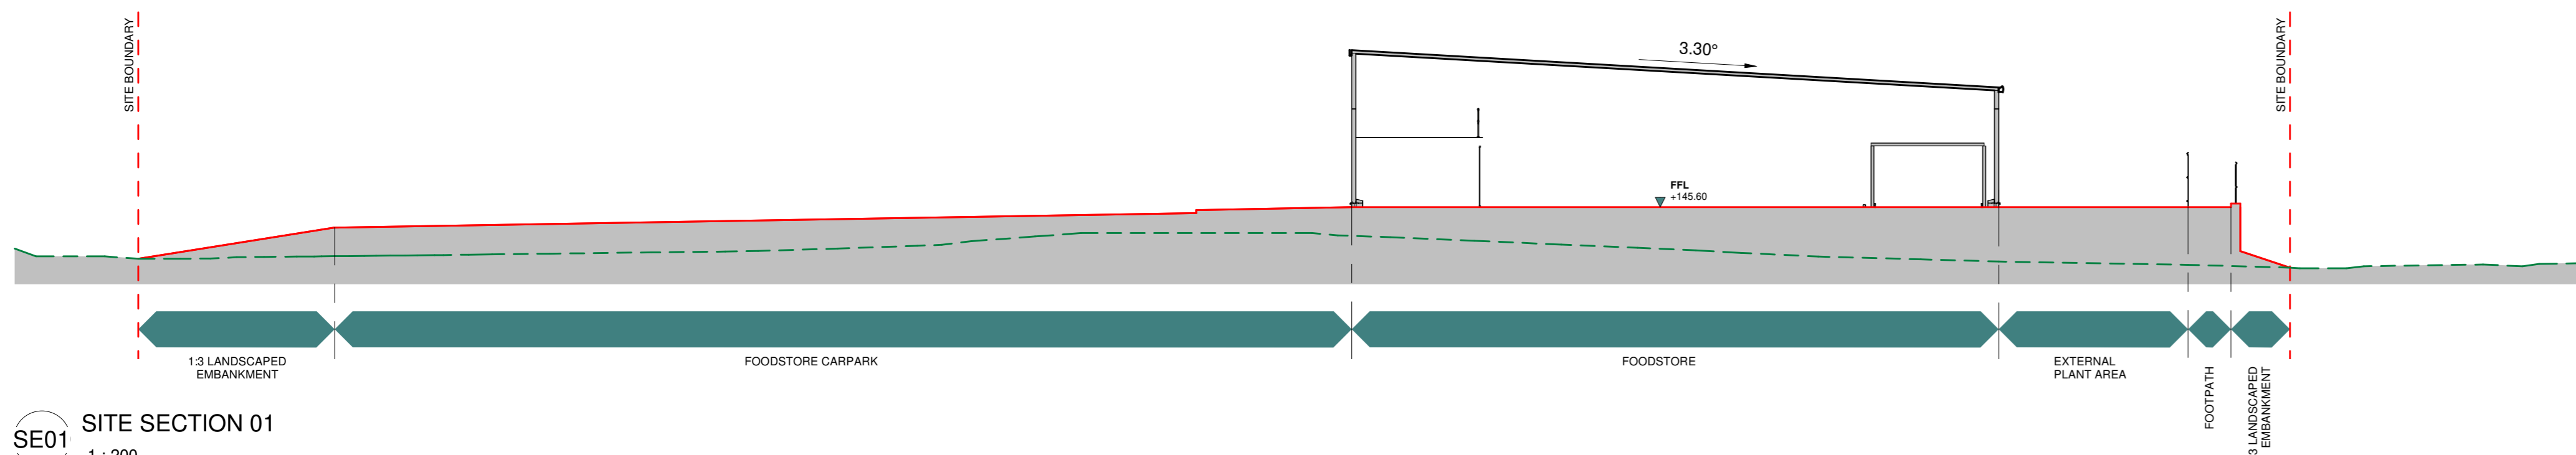


SE01 SITE SECTION 01
 1:200

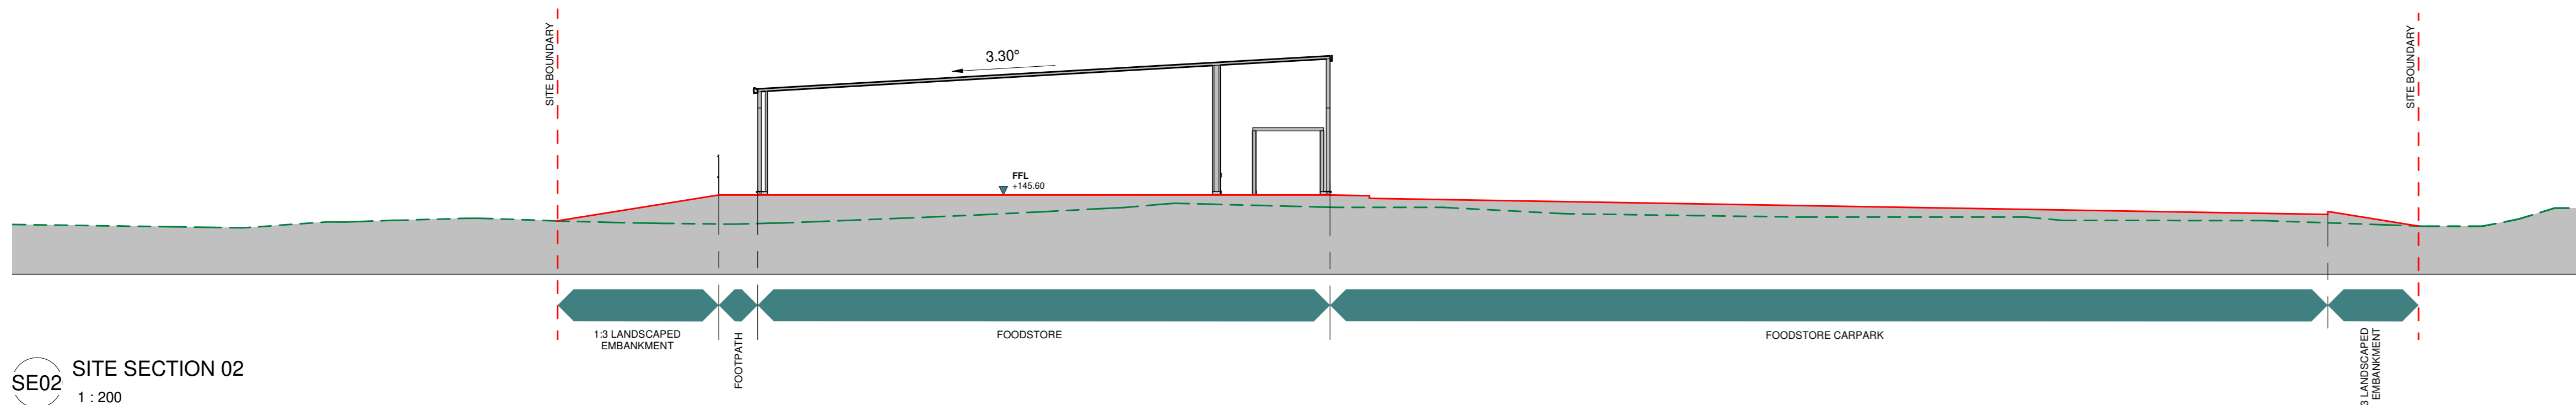


SE02 SITE SECTION 02
 1:200

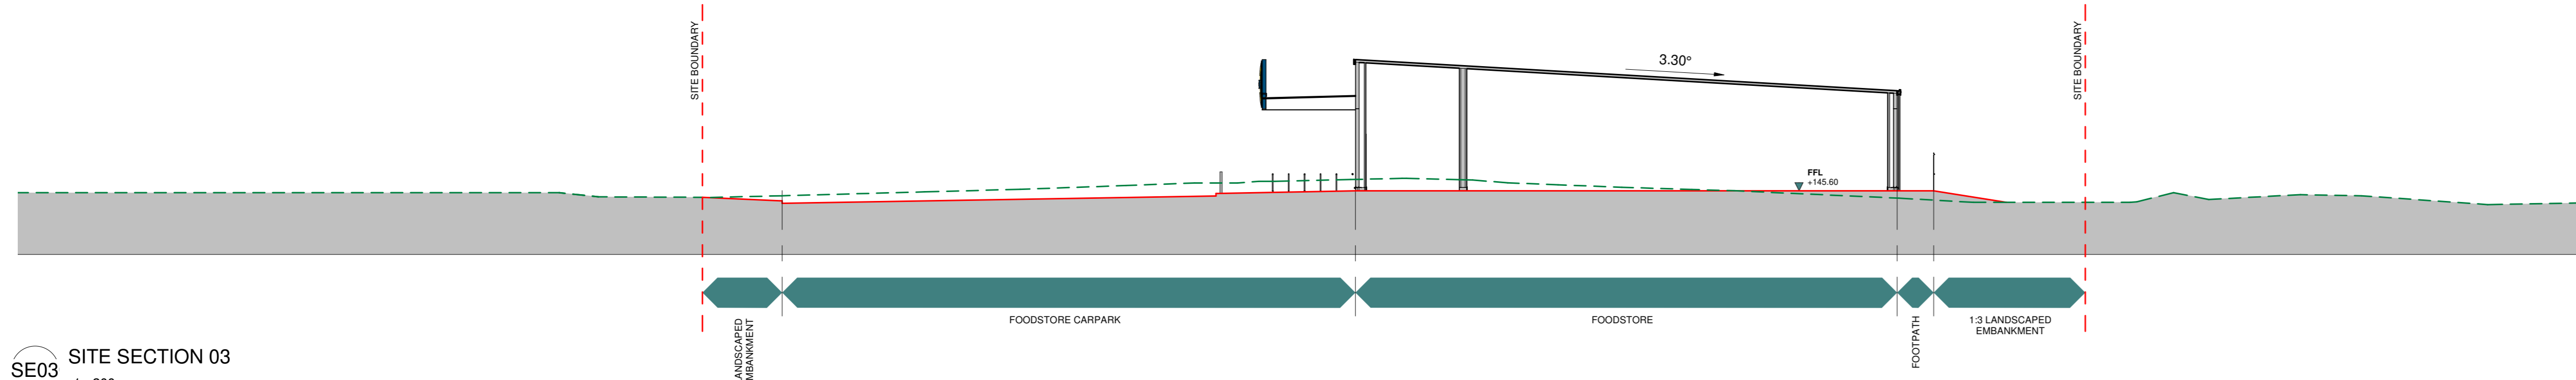


SE03 SITE SECTION 03
 1:200

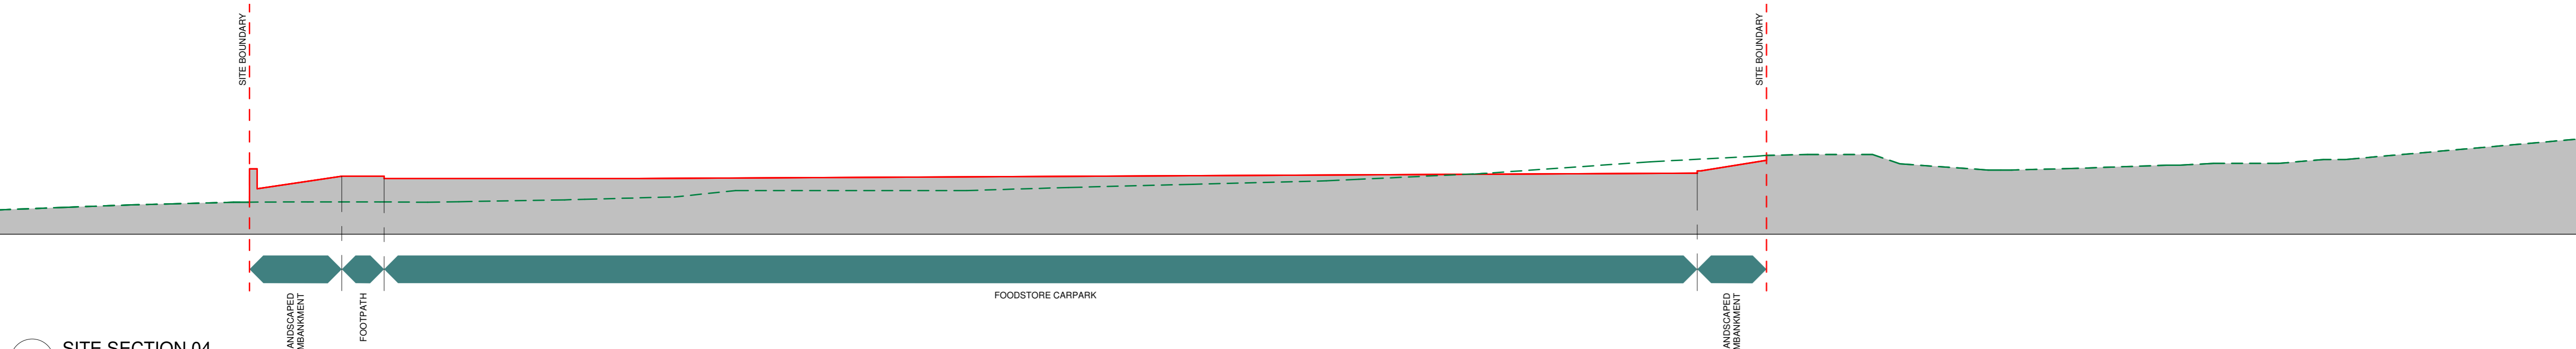

SE04 SITE SECTION 04
 1:200

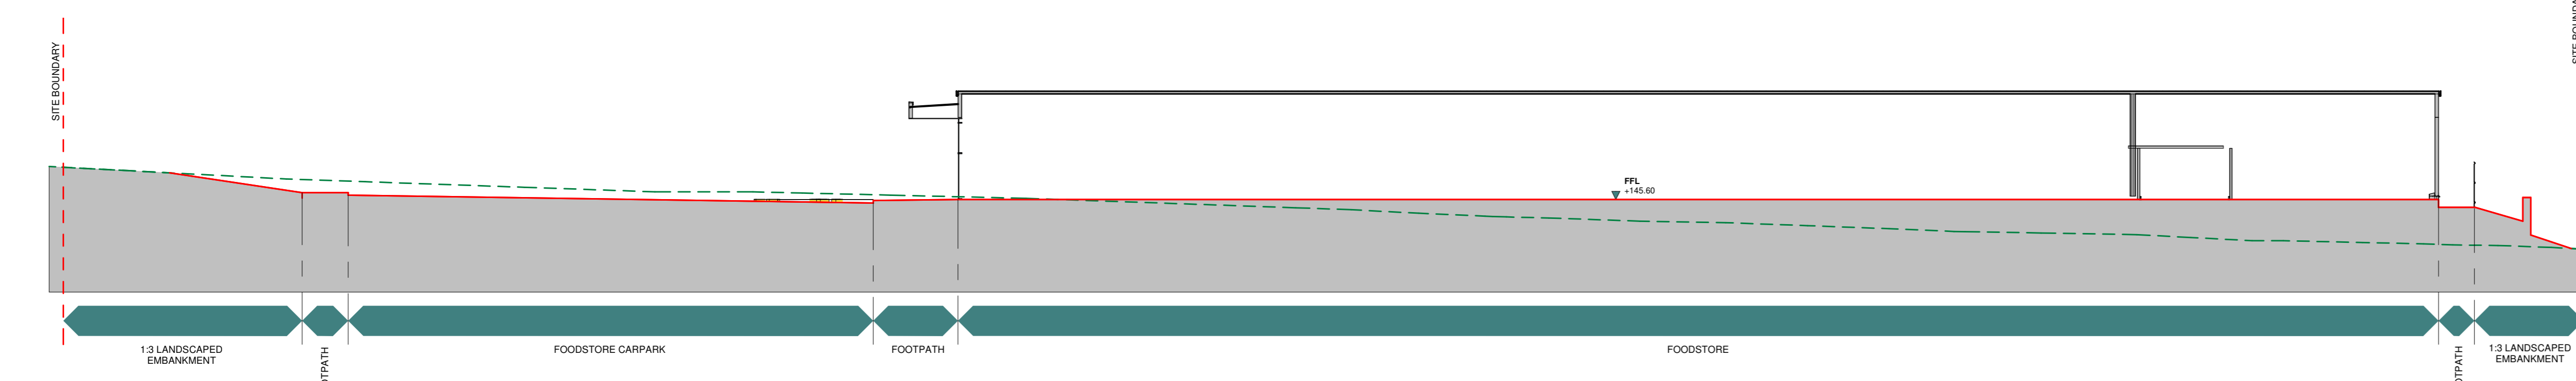

SE05 SITE SECTION 05
 1:200

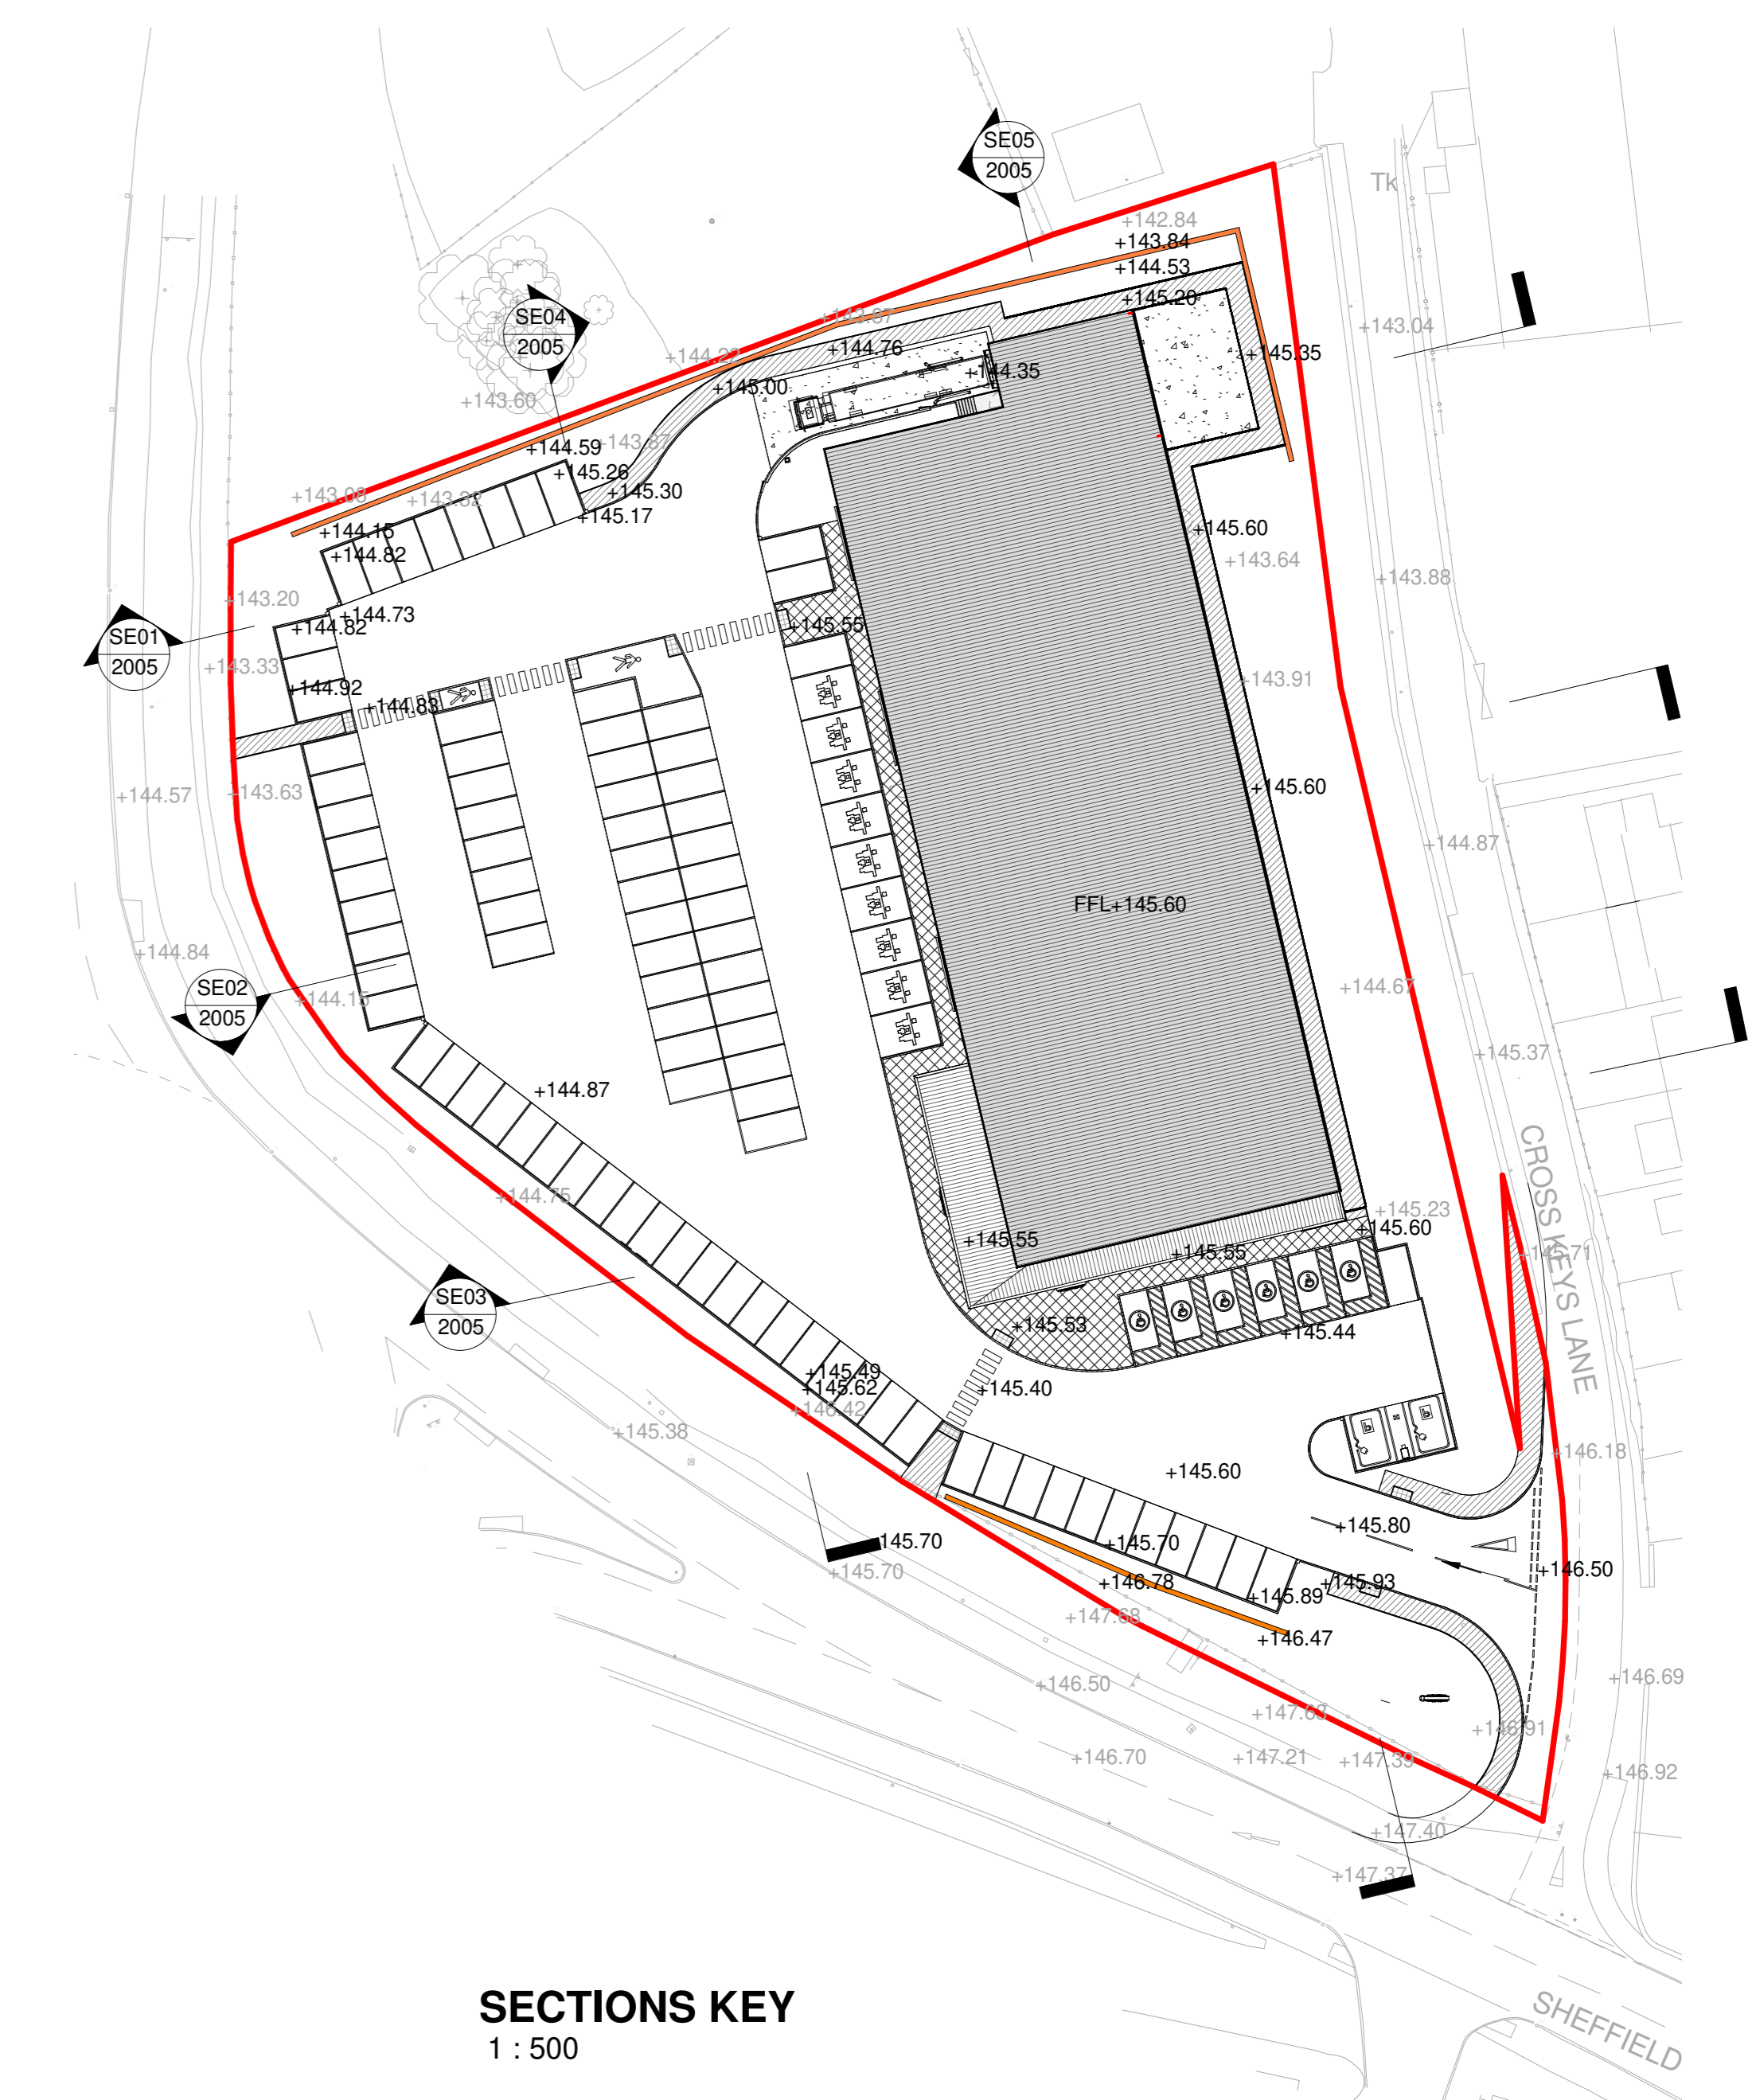

SECTIONS KEY
 1:500

PI	DRAFT PLANNING ISSUE	19.11.21	MS	JM
Rev	Description	Date	Dr	Out

PLANNING



Floor 2, The Exchange, Station Parade, Harrogate, HG1 1TS
 01423 707 757
 admin@smrarchitects.co.uk

Project: HOYLAND, CROSS KEYS LANE



Drawing Title: SITE SECTIONS

Proj Ref	Origin	Zone	Level	Type	Rate	Norm	Status	Rev
7579	SMR	00	ZZ	DR	A	2005	S3	P1
SMR Job Ref	Sheet	Scale	Noted	Drawn	BC			
7200-00-2005	A0	SCALE	NOTED	BC	BC			