PARK LANE | SHIRLAND




All work to be carried out in accordance with the requirements of the Building Regulations, Water Authority and the Construction (Design and Management) Regulations currently in force.

Do not scale from this drawing. Architect to be notified of any discrepancies.

Verify relevant dimensions on site before commencing work or preparing shop

Rev	Date	Description	Ву	Checked
Α	31.01.22	Layout reworked following comments from pre app. Total units 46 and accommodation schedule updated.	AW	LA
В	08.02.22	Layout revised following comments in the pre-app review. Bologna garages have been removed, substation has been relocated to the northern boundary of the site and haul road has been added. Unit numbers have remained at 46.	AW	LA

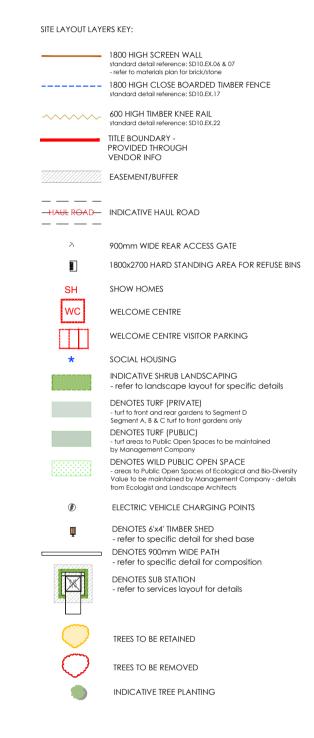



	HOUSETYPE RANGE:	MIY	
	SPECIFICATION TYPE:	TBC	
<	LAND CLUSTER:	4 (S. YORKS)	
ŀ	LAND SEGMENT:	В	
	DRAWING STAGE:	2-PRE APP	
/	3 4 5 6 5	26	stra
			scc
	THE PARTY OF THE P		Proj

LANDSCAPE SPEC: SILVER



strata homes limited | quay point | lakeside | doncaster | DN4 5PL t: 01302 308508 www.strata.co.uk

scale: 1:500 @A1 | drawn by: AW | date: 05.11.21

Project: Park Lane, Shirland, DE55 6BH

Drawing: Pre-Application Layout

SHOW HOME COMPLEX

Planning N/A
Ref: N/A

Drawing Number: 21-CL4-SEGB-SH-01

Revision: B

