


PRELIMINARY



All dimensions are to be checked on site. Do not scale from this drawing
Proposals are subject to site survey and statutory approvals

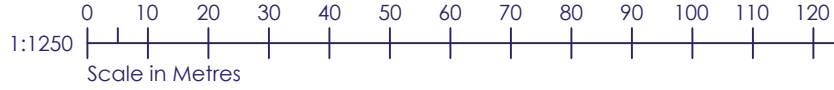

IBA ARCHITECTS

Keel Row 4 | The Watermark | Gateshead | NE11 9SZ
E: info@iba-architects.com T: 0191 461 1411 www.iba-architects.com

THIS DRAWING
IS COPYRIGHT

Drawn: FS
Chk'd: PW
Date: 26.05.23
Scale: 1:1250
Sheet size: A4

Rev	Description	Date
-	Location Plan	-
-	Beaumont Park Medical Group Newsteads Road	-
1493	SK06	P1