



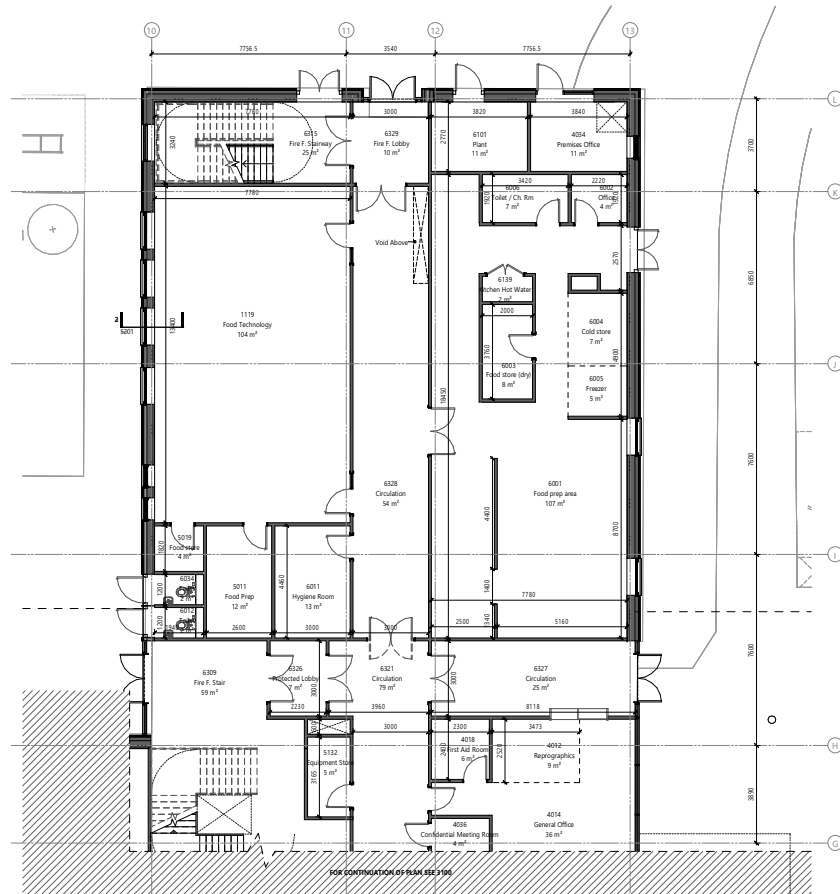

FOR CONTINUATION OF PLAN SEE SECTION

Key Plan

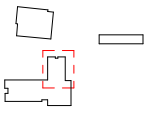

Notes



Jestico + Whiles Job Number 3235

Rev Purpose
P01 Stage 3 Submission

Date 10.10.2023
Chk SMC

Scale 1:100 @ A1
0 1m 2m 5m

Checked SMC
Date 10.10.2023
Revision

Client: Bower + Kirkland
Project: Resch Academy Hawthorn Park
Drawing Title: Ground Floor GA Plan - Teaching Block - Northern Wing
Purpose: Stage 3 Submission
Information Contained: F50957-WA-01-00-D-A-3101

jestico + whites

architecture + interior design
jesticowhiles.com

Do not scale this drawing. All dimensions must be checked on site. Inform the architect of any discrepancies prior to construction.
©2023 Jestico + Whites all rights reserved