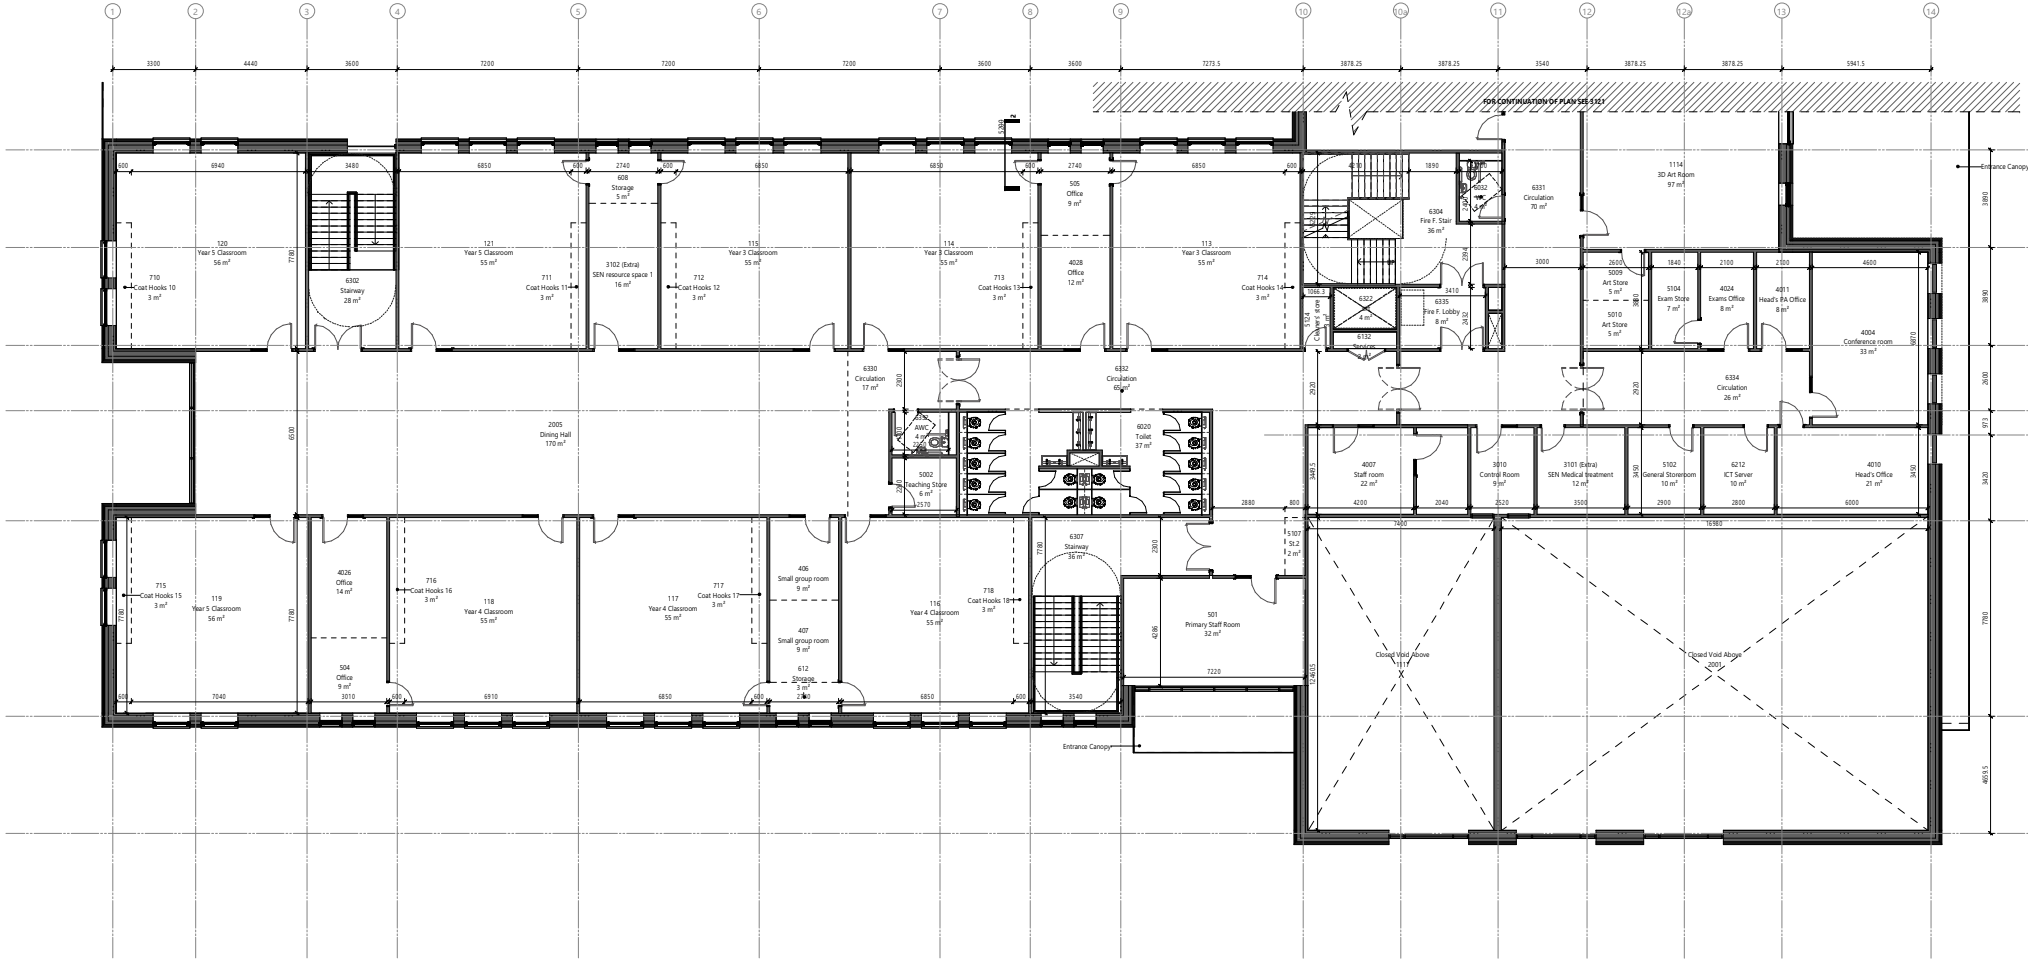


Notes

Rev	Purpose	Date	Chk
P01	Stage 3 Submission	10.10.2023	SMC
Scale 1:100 @A1			
Client: Bewmer + Kirkland Project: Resch Academy Hamworth Park Drawing Title: First Floor GA Plan - Teaching Block - Southern Wing Purpose: Stage 3 Submission Date: 10.10.2023 Revision: Information Contained P01			

jestico + whites
 architecture + interior design
 jesticowhites.com

Do not scale this drawing. All dimensions must be checked on site before the architect of any discrepancies prior to construction.

©2023 Jestico + Whites all rights reserved