



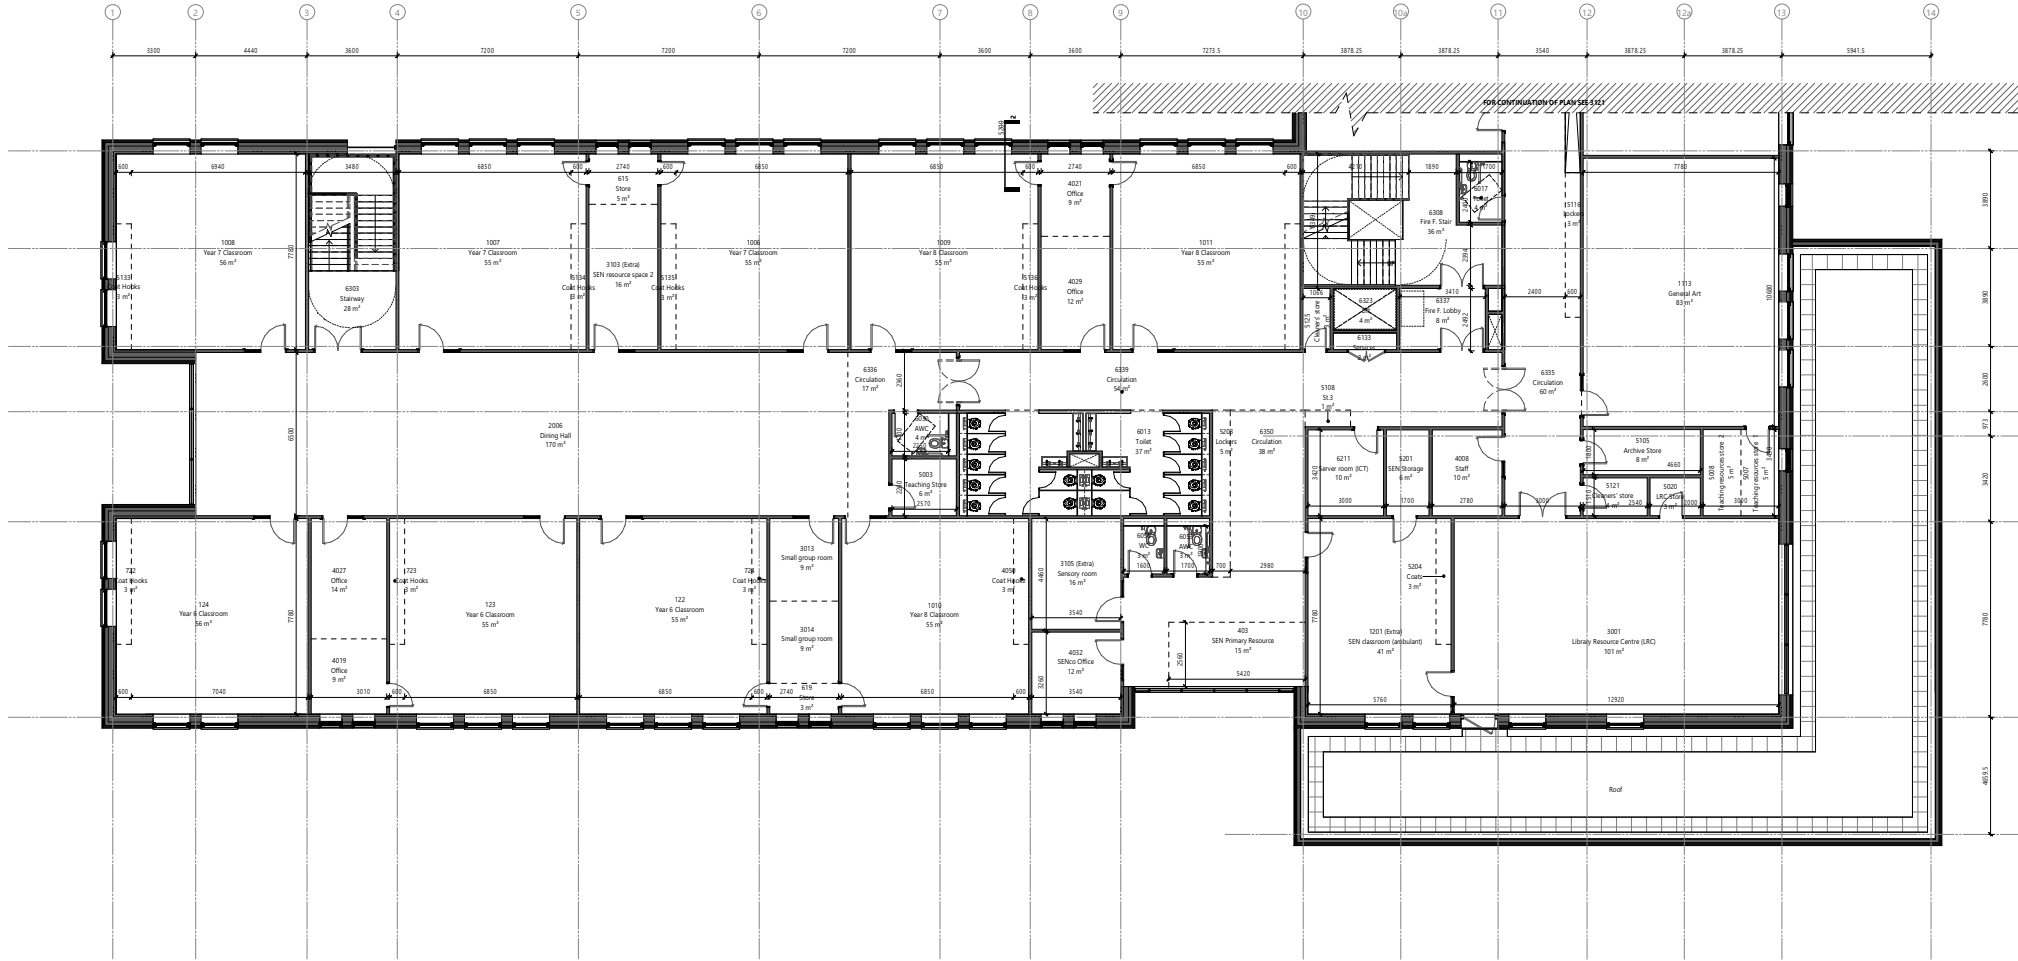

Key Plan

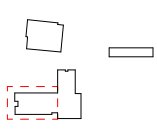

Notes



Jestico + Whiles Job Number 3235

Rev Purpose
P01 Stage 3 Submission

Date Chk
10.10.2023 SMC

Scale
1:100 @ A1
0 2m 5m
1m

Checked
SMC
Date
10.10.2023
Revision
P01

Client
Bewmer + Kirkland
Project
Resch Academy Hamworth Park

Drawing Title
Second Floor GA Plan - Teaching Block - Southern Wing
Purpose
Stage 3 Submission
Information Contained
FS0957-WA-01-02-Q-A-3120

jestico + whites

architecture + interior design
jesticowhiles.com



Do not scale this drawing. All dimensions must be checked on site. Inform the architect of any discrepancies prior to construction.

©2023 Jestico + Whites all right reserved