



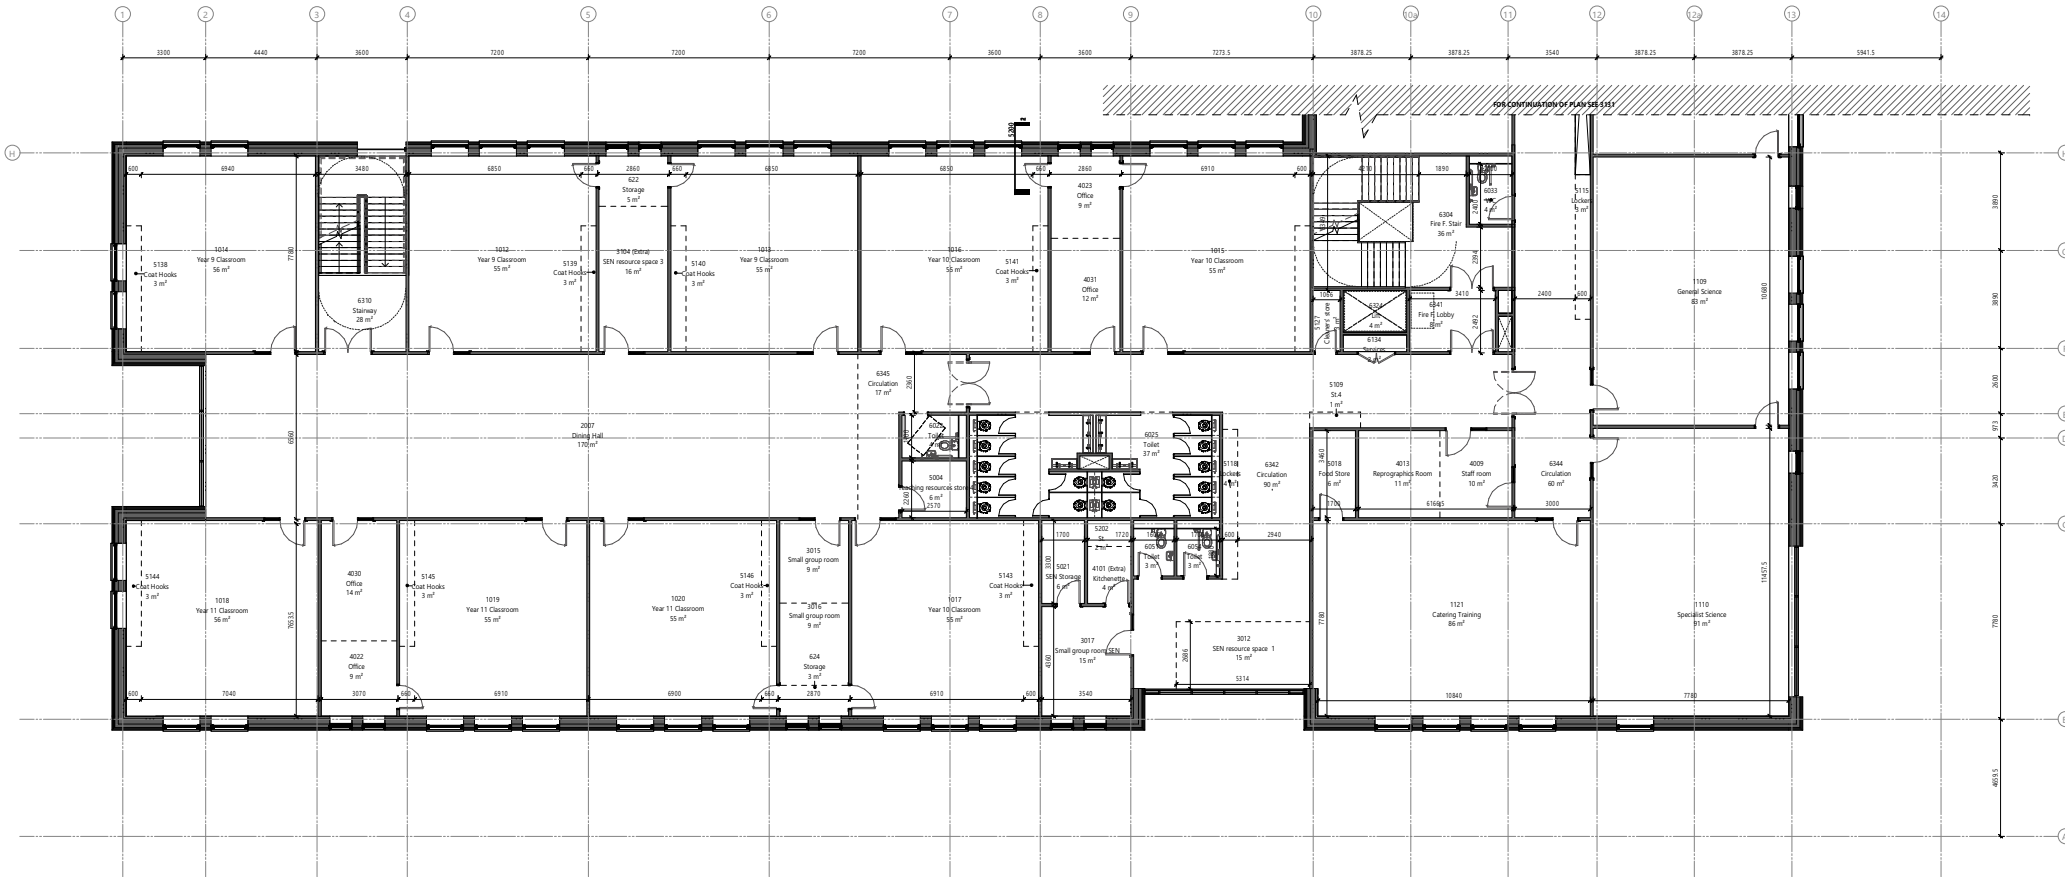

Key Plan

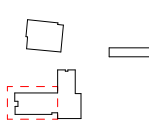

Notes



Rev	Purpose	Date	Chk
P01	Stage 3 Submission	10.10.2023	SMC

Scale 1:100 @A1

0m 2m 5m

Client	Bewmer + Kirkland
Project	Resch Academy Hamworth Park
Drawing Title	Third Floor GA Plan - Teaching Block - Southern Wing
Purpose	Stage 3 Submission
Date	10.10.2023
Revision	Information Contained
P01	FS0957-WA-01-03-D-A-3130

jestico + whites

architecture + interior design
jesticowhiles.com

Do not scale this drawing. All dimensions must be checked on site. Inform the architect of any discrepancies prior to construction.

©2023 Jestico + Whites all right reserved