



NORTH ELEVATION

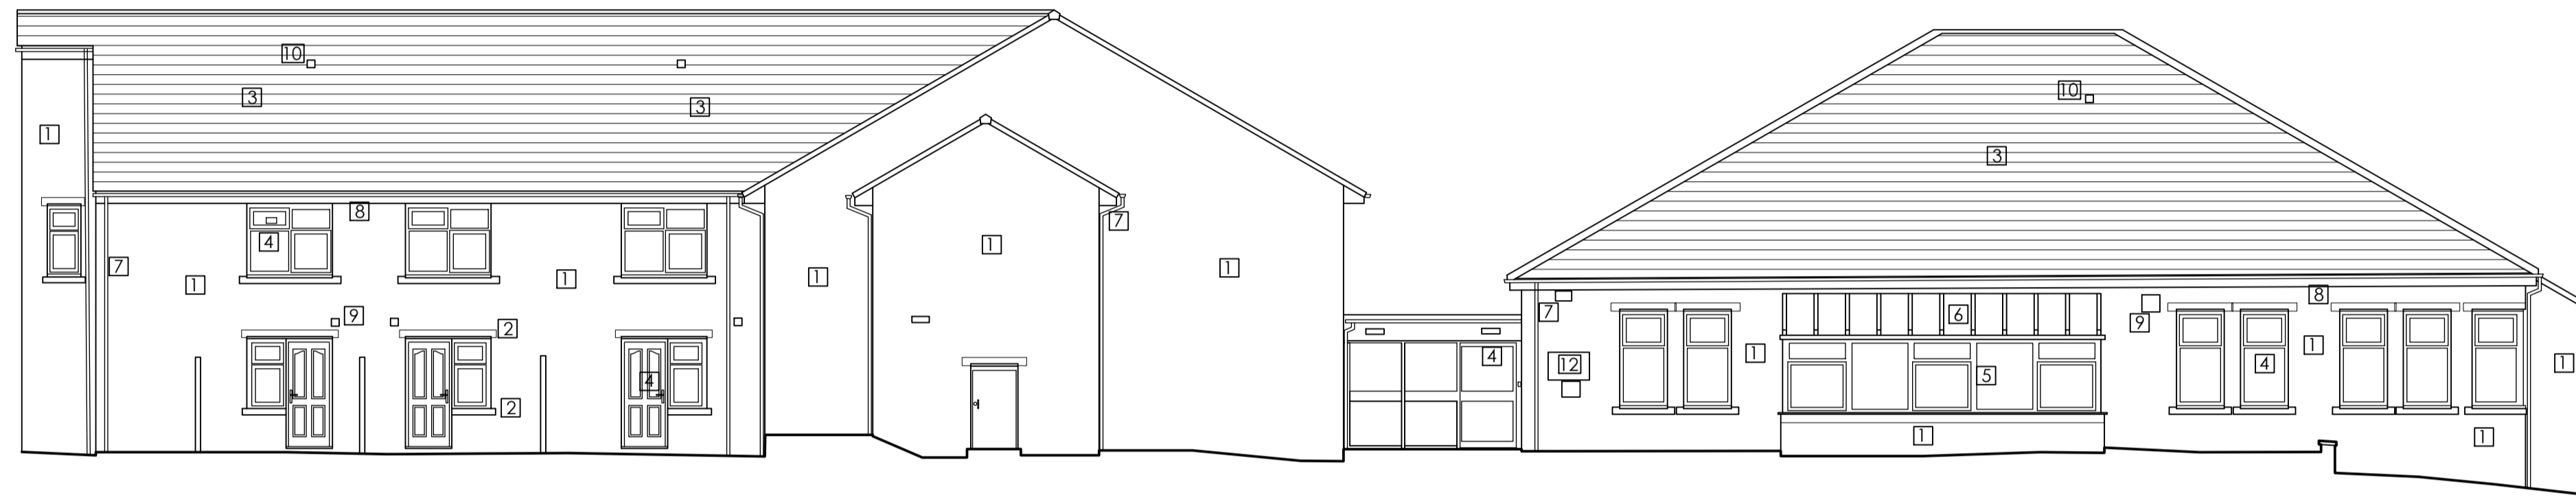

EAST ELEVATION



SOUTH ELEVATION

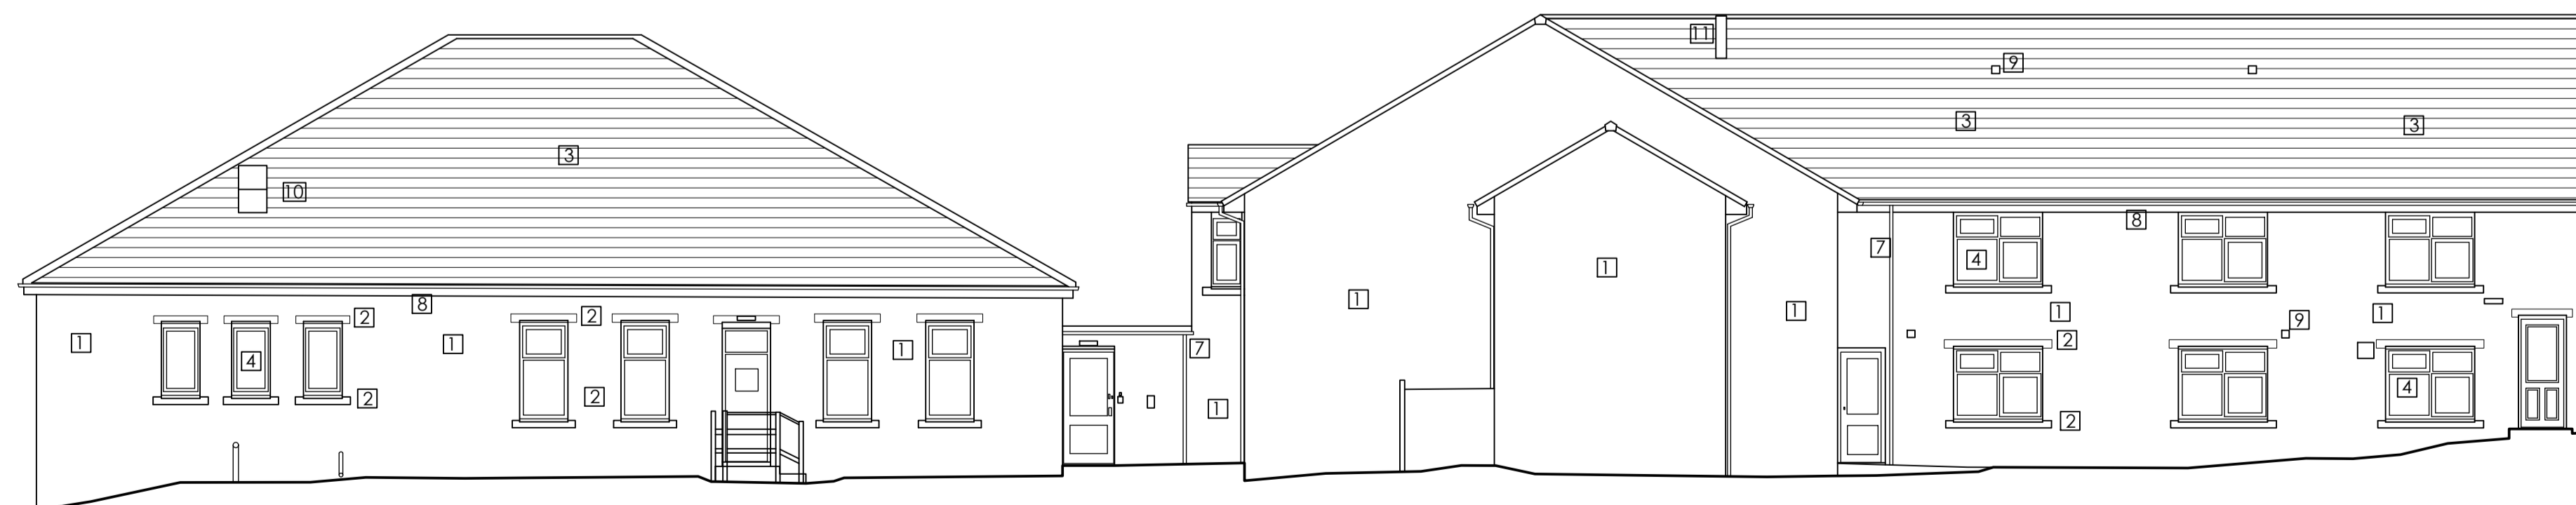

WEST ELEVATION

ELEVATIONS LEGEND

- 1 Reconstituted stone facings, regular coursing, pitched face, weathered.
- 2 Reconstituted stone cills & lintels, smooth face, buff
- 3 Concrete roofing tiles, plain, brown.
- 4 Window & Door frames, upvc, brown.
- 5 Conservatory frames, upvc, brown
- 6 Conservatory Roof glazing frames, upvc, brown.
- 7 Rainwater goods, upvc, brown.
- 8 Fascia & soffit, upvc brown & white.
- 9 Wall vent grilles, upvc beige
- 10 Roof vent grilles, upvc, brown
- 11 Roof flues
- 12 Signs / Plaques

REV	DATE	DESCRIPTION	REVISED BY	CHECKED BY