



oposed car park


A Section AA

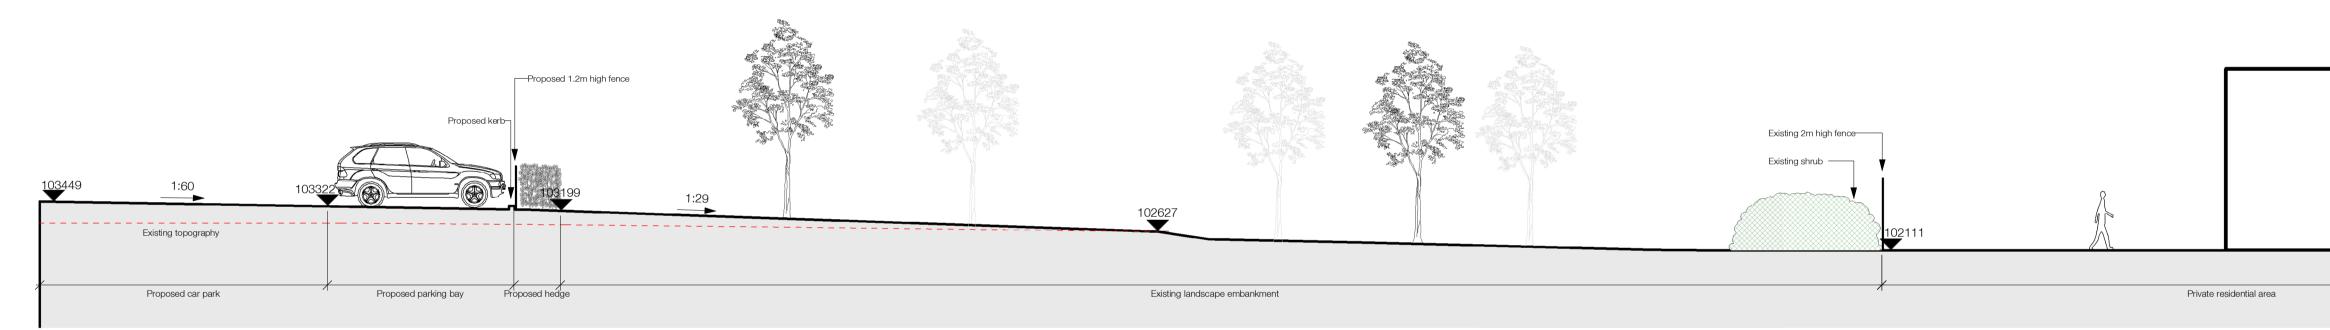

B Section BB

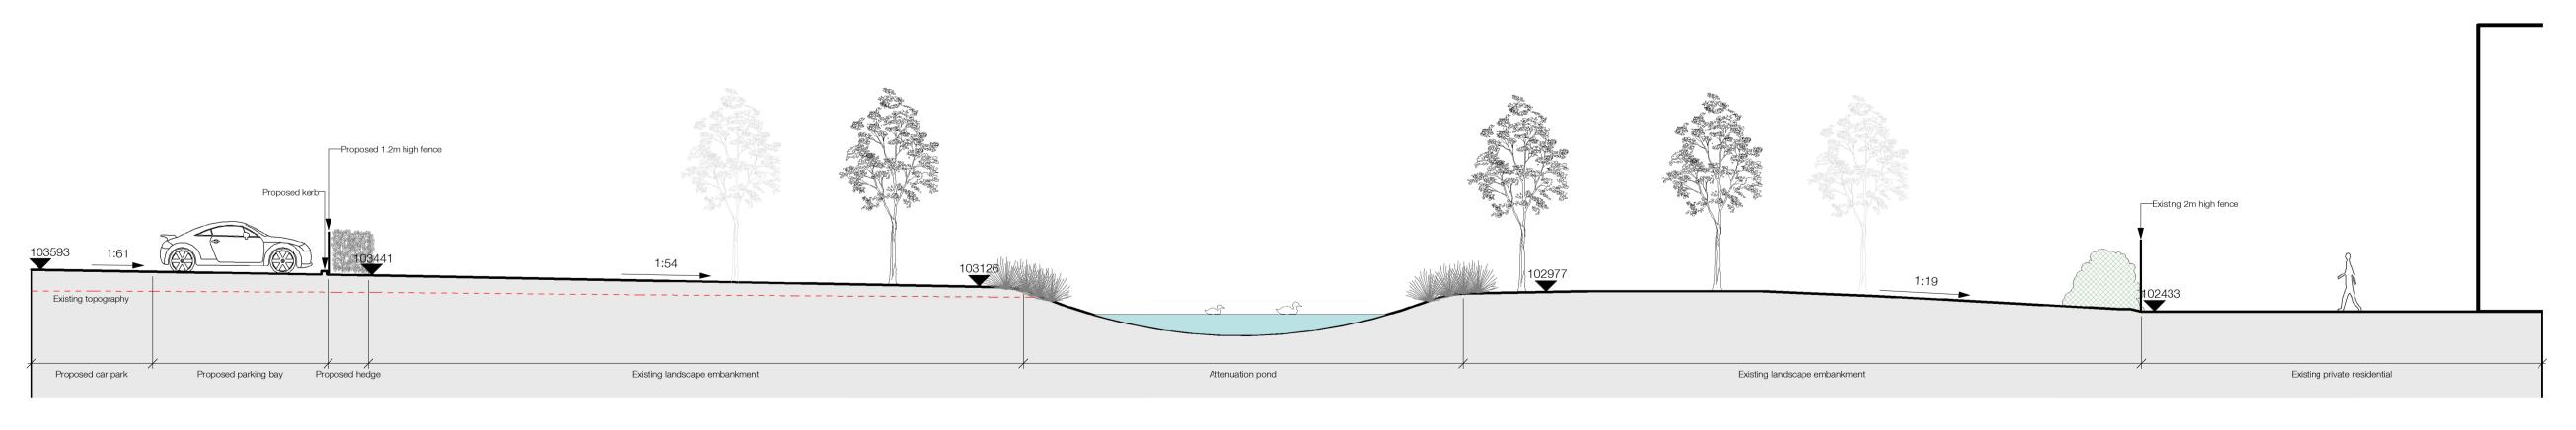


C Section CC

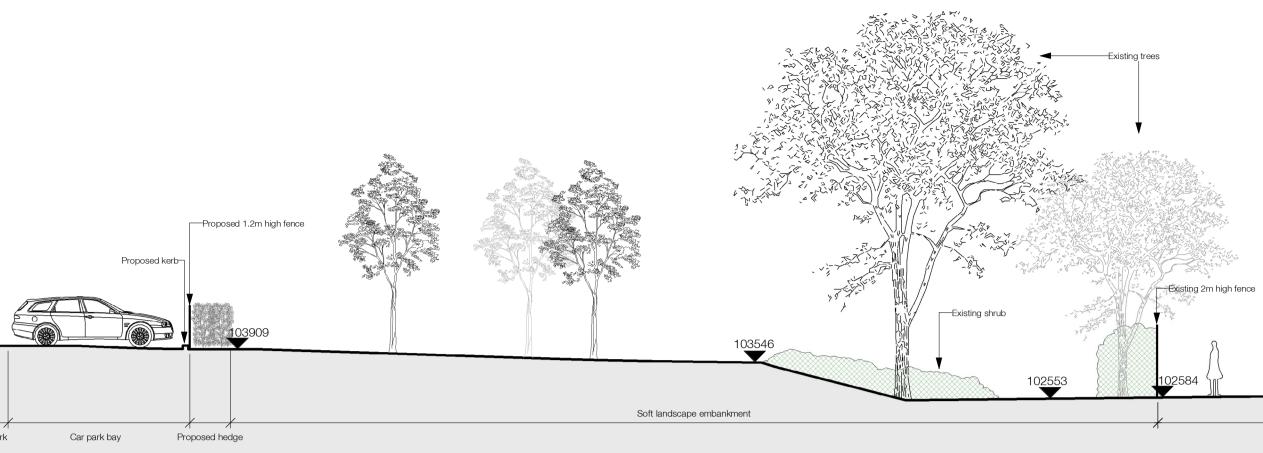





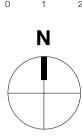

Private residential area





