

SCALE 1:100 @ A1

Area Schedule (GIFA)		
Level	Area	Name
01	576.11 m²	FF GIFA
00	877.14 m²	GF GIFA
RF	33.51 m²	RL GIFA
	1486.77 m²	

By Department Legend

- Admin/Staff
- Basic Teaching
- Learning Resource
- Non-Net
- Storage

Linked File Name	Project Status	Author	Date Issued
SRP1085-CHD-01-ZZ-M-Z-0001	RIBA Stage 3	CHD	
Model	Project Status	Issue Date	Issue Date
SRP1085-SPZ-ZZ-M-O-0001	S2	Lewis Duell	

ALL	13.06.23	Submission for Planning
ALL	20.12.22	WIP DRAFT CP ISSUE
REV	DATE	DESCRIPTION

CLIENT



CONTRACTOR



CONSULTANT



PROJECT

SRP1085 St Joseph's School


DRAWING TITLE

Plan-GA-L1(First)

DRAWING PURPOSE

DRAWN BY	DATE	CHK'D BY	SCALE	MEDIA
JJW	13.06.23	ALL	1 : 100	A1
CONTRACT DRAWING REFERENCE (AS REQUIRED)				

PROJECT - ORIGINATOR - ZONE - LEVEL - TYPE - ROLE - NUMBER	REVISION
SRP1085-PEV-ZZ-01-D-A-1201	P02

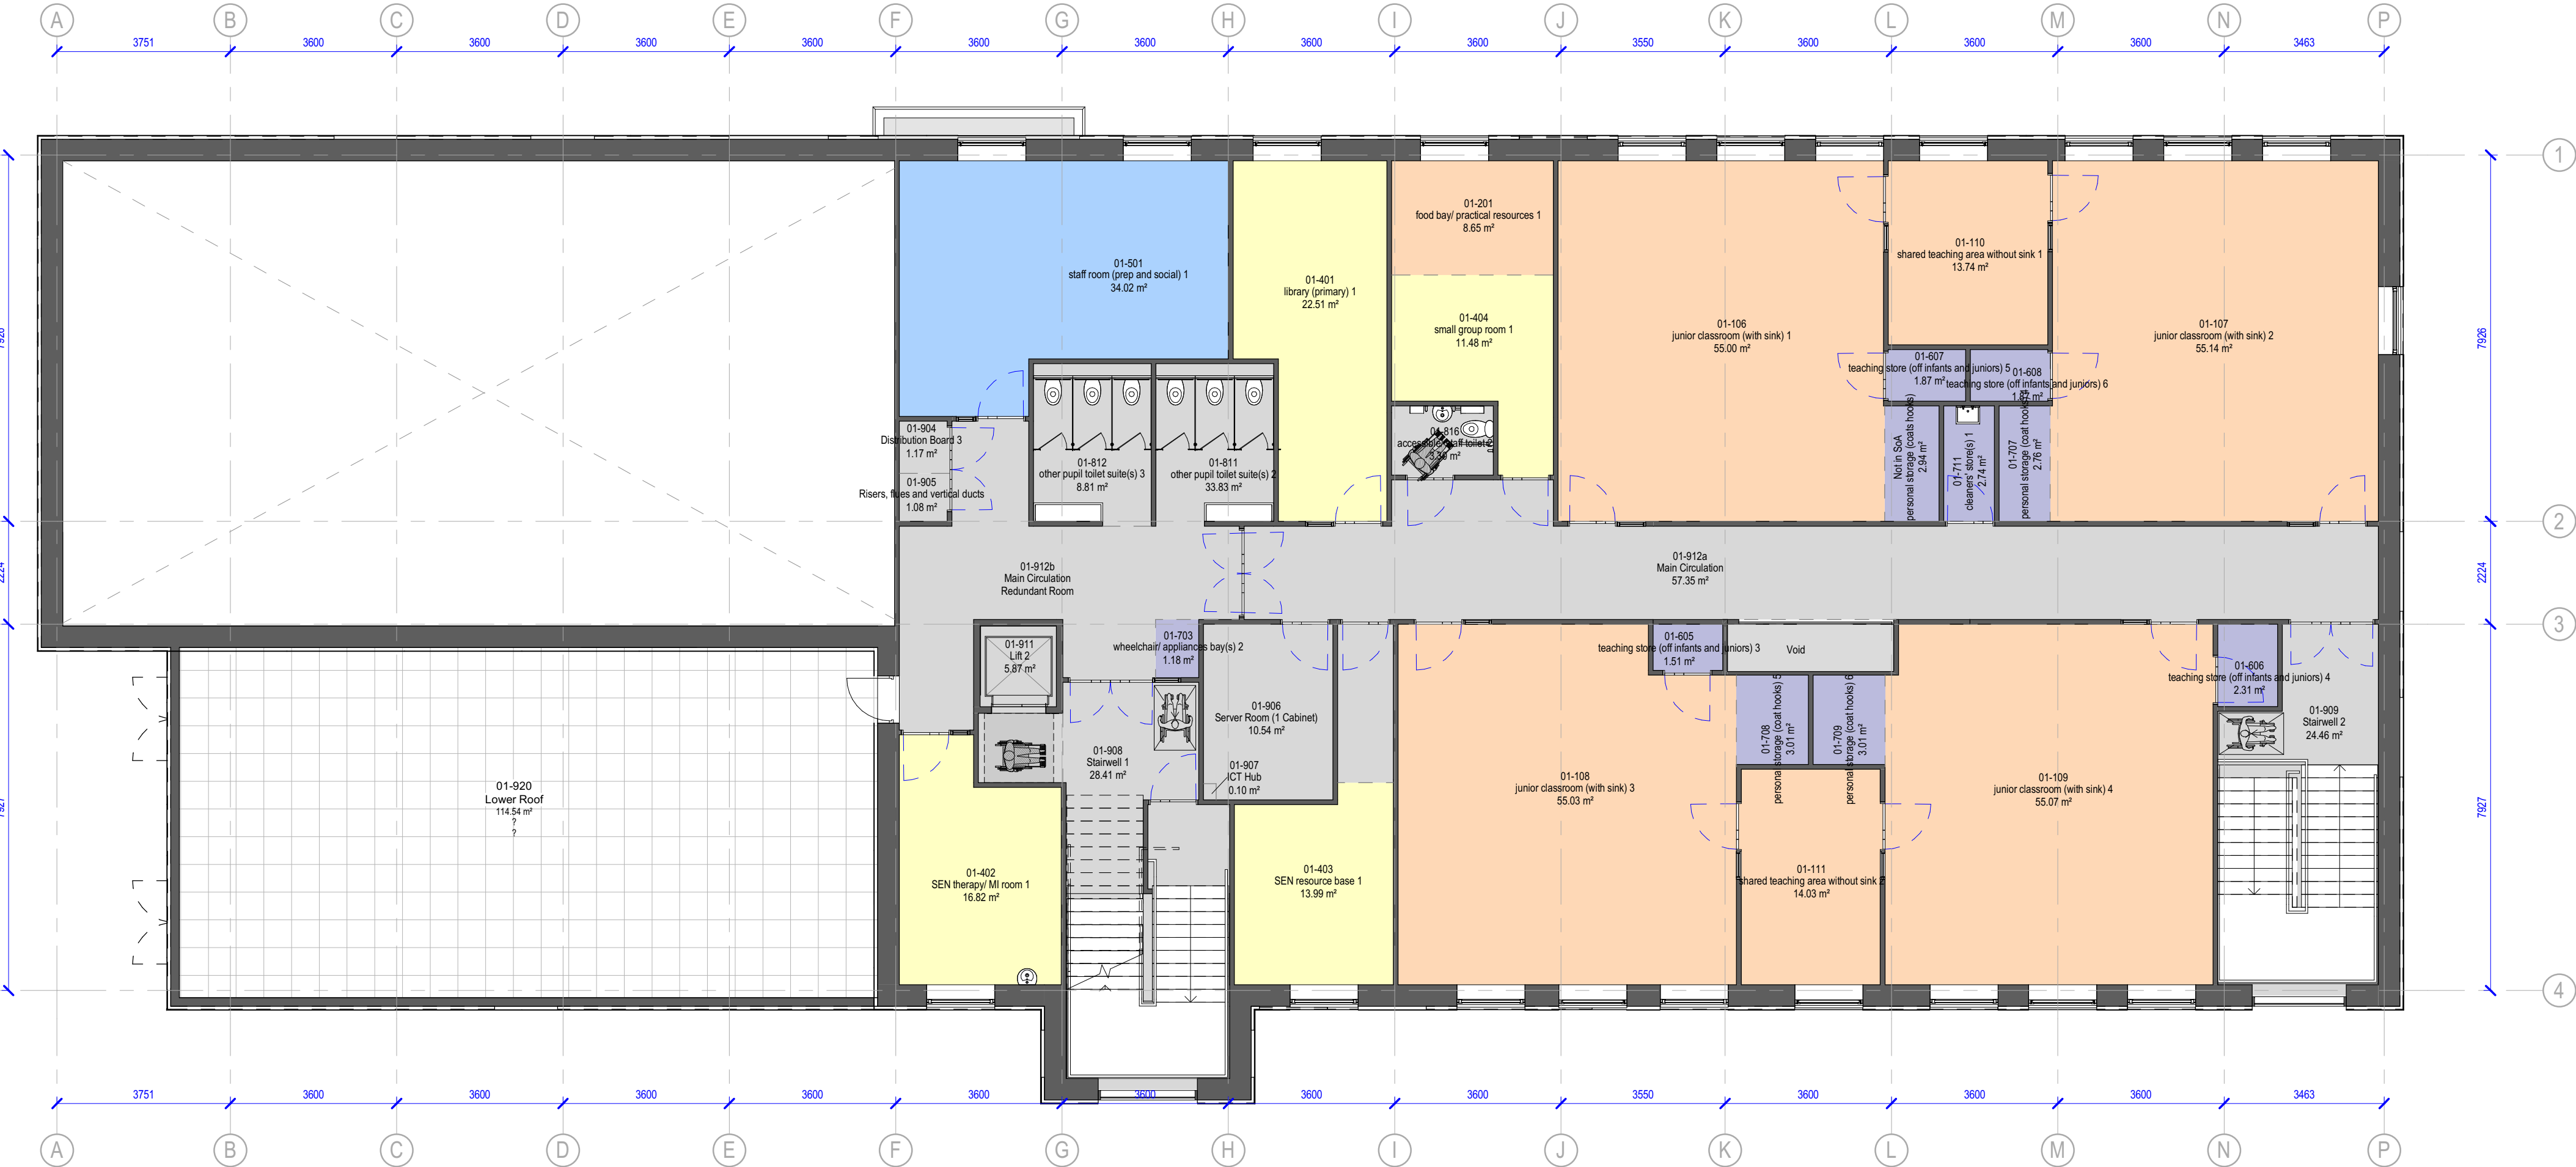

01_GA Plan
Scale - 1 : 100