

Total Internal Area 2F		
Communal 2nd Floor	372.68 m ²	4011.50 ft ²
Grand total: 16	1444.96 m ²	15553.34 ft ²

Area Schedule (Gross Building 2F)		
Area	Level	
1531 m ²	Second Floor GA Plan	

NOTE:
Do not scale from this drawing.
This drawing is copyright of Ergo Projects Ltd.
All dimensions to be checked prior to any work commencing.
Any discrepancies to be reported to Ergo Projects immediately.

Second Floor GA Plan
1 : 100



ergo

0191 229 0231
info@ergoprojects.co.uk
Azure Business Centre, High Street
www.ergoprojects.co.uk

Project

Southwick - Extra Care

Title

Second Floor Layout

DRAWING PURPOSE: DATE: DB: AB: AR
Planning 08.2023 CF

SCALE: SHEET SIZE: REVISION:
1 : 100 A1

PROJECT NO: DRAWING NO:

850 04

Do not scale from this drawing.
This drawing is copyright of Ergo Projects Ltd.
All dimensions to be checked prior to any work commencing.
Any discrepancies to be reported to Ergo Projects immediately.

Total Internal Area 3F	
Roof Garden / Open Space 1	108.11 m ²
Roof Garden / Open Space 2	100.40 m ²
Roof Garden / Open Space 3	74.08 m ²
Roof Garden / Open Space 4	79.24 m ²
Grand total: 15	1417.83 m ²



Southwick - Extra Care

Third Floor Layout

DRAWING PURPOSE:	DATE:	DB:	AB:
Planning	08.2023	CF	AR
SCALE:		SHEET SIZE:	REVISION:
1 : 100		A1	
PROJECT NO:	DRAWING NO:		

1 : 100


850 05

Total Internal Area 1F		
Communal 1st Floor	Area	Level
Flat 7 - 2B3P	74.08 m ²	First Floor GA Plan
Flat 8 - 2B3P	74.08 m ²	
Flat 9 - 2B3P	74.08 m ²	
Flat 10 - 2B3P	74.08 m ²	
Flat 11 - 2B3P	74.08 m ²	
Flat 14 - 1B2P	67.73 m ²	
Flat 15 - 2B3P	74.08 m ²	
Flat 16 - 2B3P	74.08 m ²	
Flat 17 - 2B3P	74.08 m ²	
Flat 18 - 2B3P	74.08 m ²	
Flat 19 - 2B3P	74.08 m ²	
Flat 20 - 2B3P	74.08 m ²	
Flat 21 - 2B3P	74.08 m ²	
Grand Total * 16	1440.85 m ²	15508.82 sq ft


NOTE:
Do not scale from this drawing.
This drawing is copyright of Ergo Projects Ltd.
All dimensions to be checked prior to any work commencing.
Any discrepancies to be reported to Ergo Projects immediately.



First Floor GA Plan
1 : 100

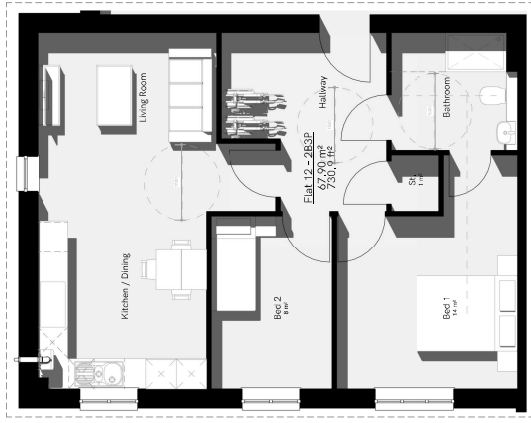

Flat 12 - Corner 2B3P
1 : 50

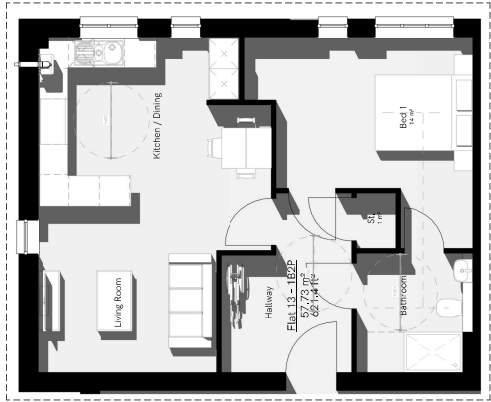

Flat 13 - Corner 1B2P
1 : 50

ergo
0191 229 0231
info@ergoprojects.co.uk
Azure Business Centre, High Street
Newburn, Newcastle upon Tyne, NE15 8LN
www.ergoprojects.co.uk

Project
Southwick - Extra Care

Title
First Floor Layout

DRAWING PURPOSE: DATE: DB: AB: AR
Planning 08.2023 CF
SCALE: SHEET SIZE: REVISION: A1
As indicated
PROJECT NO: DRAWING NO: 850 03

NOTE:
Do not scale from this drawing.
This drawing is copyright of Ergo Projects Ltd.
All dimensions to be checked prior to any work commencing.
Any discrepancies to be reported to Ergo Projects immediately.

Area Schedule (Gross Building) LGF		
Area	Level	
812 m ²	Lower Ground Floor	

Total Internal Area LGF		
Apartment 1 - 2B4P	74.08 m ²	797.36 sq ft
Apartment 2 - 2B3P	74.08 m ²	797.36 sq ft
Apartment 3 - 2B3P	74.08 m ²	797.36 sq ft
Apartment 4 - 2B3P	74.08 m ²	797.36 sq ft
Apartment 5 - 2B3P	74.08 m ²	797.36 sq ft
Apartment 6 - 2B3P	74.08 m ²	797.36 sq ft
Apartment 7 - 2B3P	74.08 m ²	797.36 sq ft
Apartment 8 - 2B4P	74.08 m ²	797.36 sq ft
Carport Total: 8	596.51 m ²	6470.34 sq ft

Lower Ground Floor

1 : 100



0191 229 0231
info@ergoprojects.co.uk
Azure Business Centre, High Street
Newburn, Newcastle upon Tyne, NE1 5 8LN
www.ergoprojects.co.uk

Project
Southwick - Extra Care

Title
Lower Ground Floor

DRAWING PURPOSE: DATE: DB: AB:
Planning 08.2023 CF AR

SCALE: SHEET SIZE: REVISION:
As indicated A1

PROJECT NO: DRAWING NO:

850 01



Apartment 5 Layout - Mid 2B3P

1 : 50



Apartment 1 Layout - Corner 2B4P

1 : 50

Area Schedule (Gross Building) UoF	
Area	Level
1049 m ²	Upper Ground Floor GA Plan

Total Internal Area UoF	
Communal - Upper	1113.11 m ²


Upper Ground Floor GA Plan
1 : 100

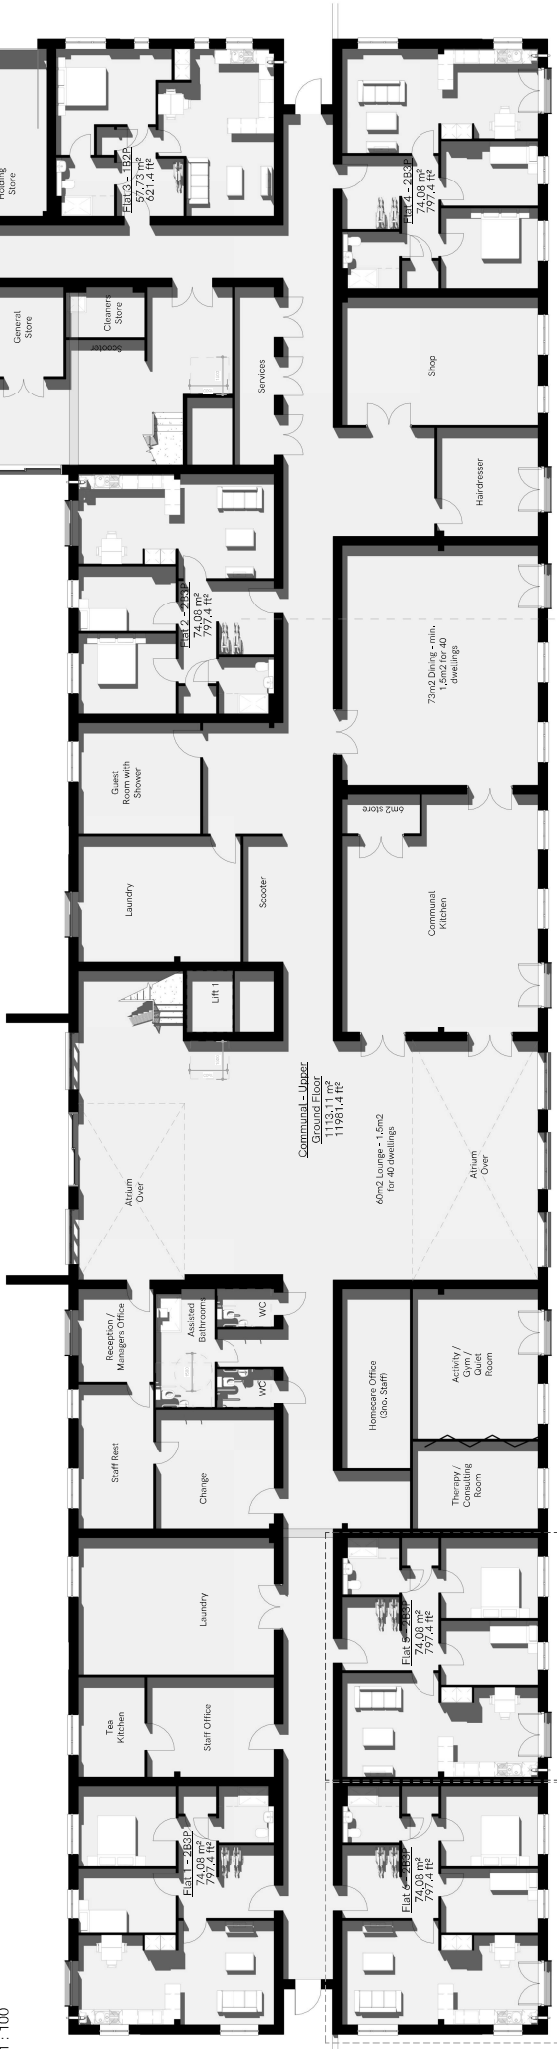

0191 229 0231
info@ergoprojects.co.uk
Azure Business Centre, High Street
Newburn, Newcastle upon Tyne, TE15 8LN
www.ergoprojects.co.uk

Project
Southwick - Extra Care

Title
Upper Ground Floor Layout

DRAWING PURPOSE: DATE: AB: DB: AR
Planning 09.2023 CF AR
SCALE: SHEET SIZE: REVISION:
As indicated A1
PROJECT NO: DRAWING NO:

850 02



Flat 5 Layout - Mid 2B3P
1 : 50



Flat 6 Layout - Corner 2B4P
1 : 50