





FIRST FLOOR PLAN

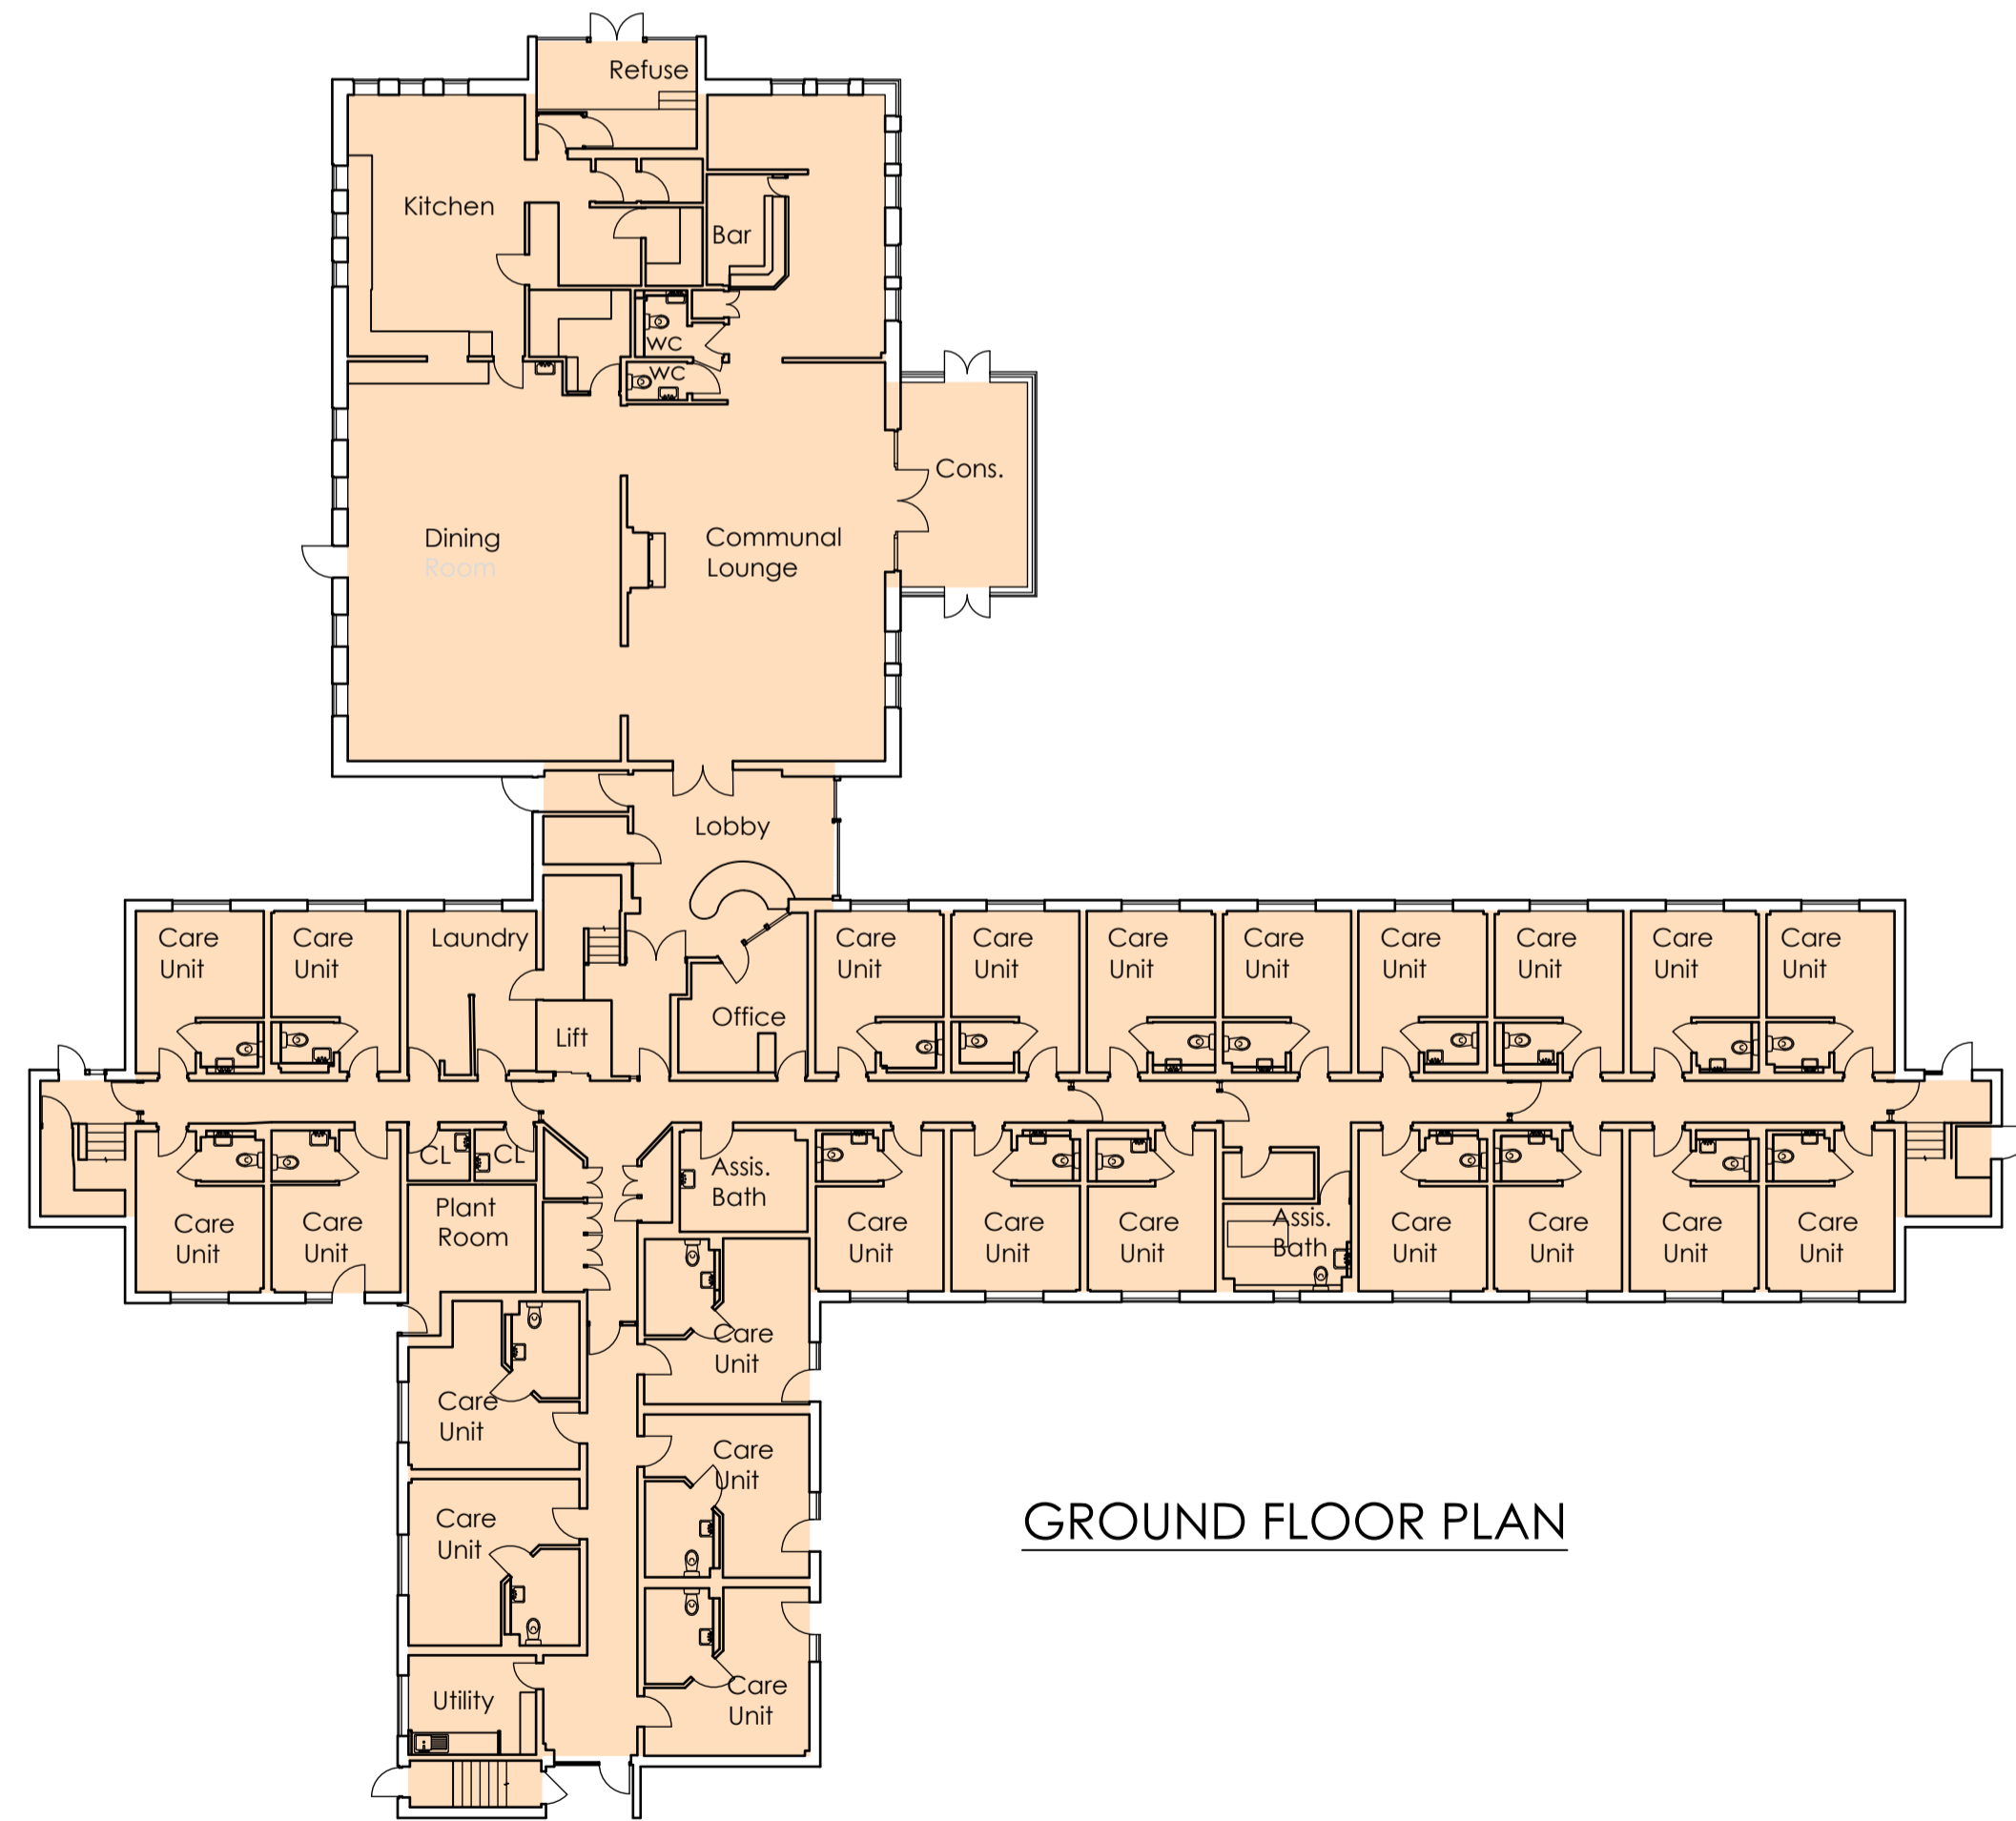

GROUND FLOOR PLAN

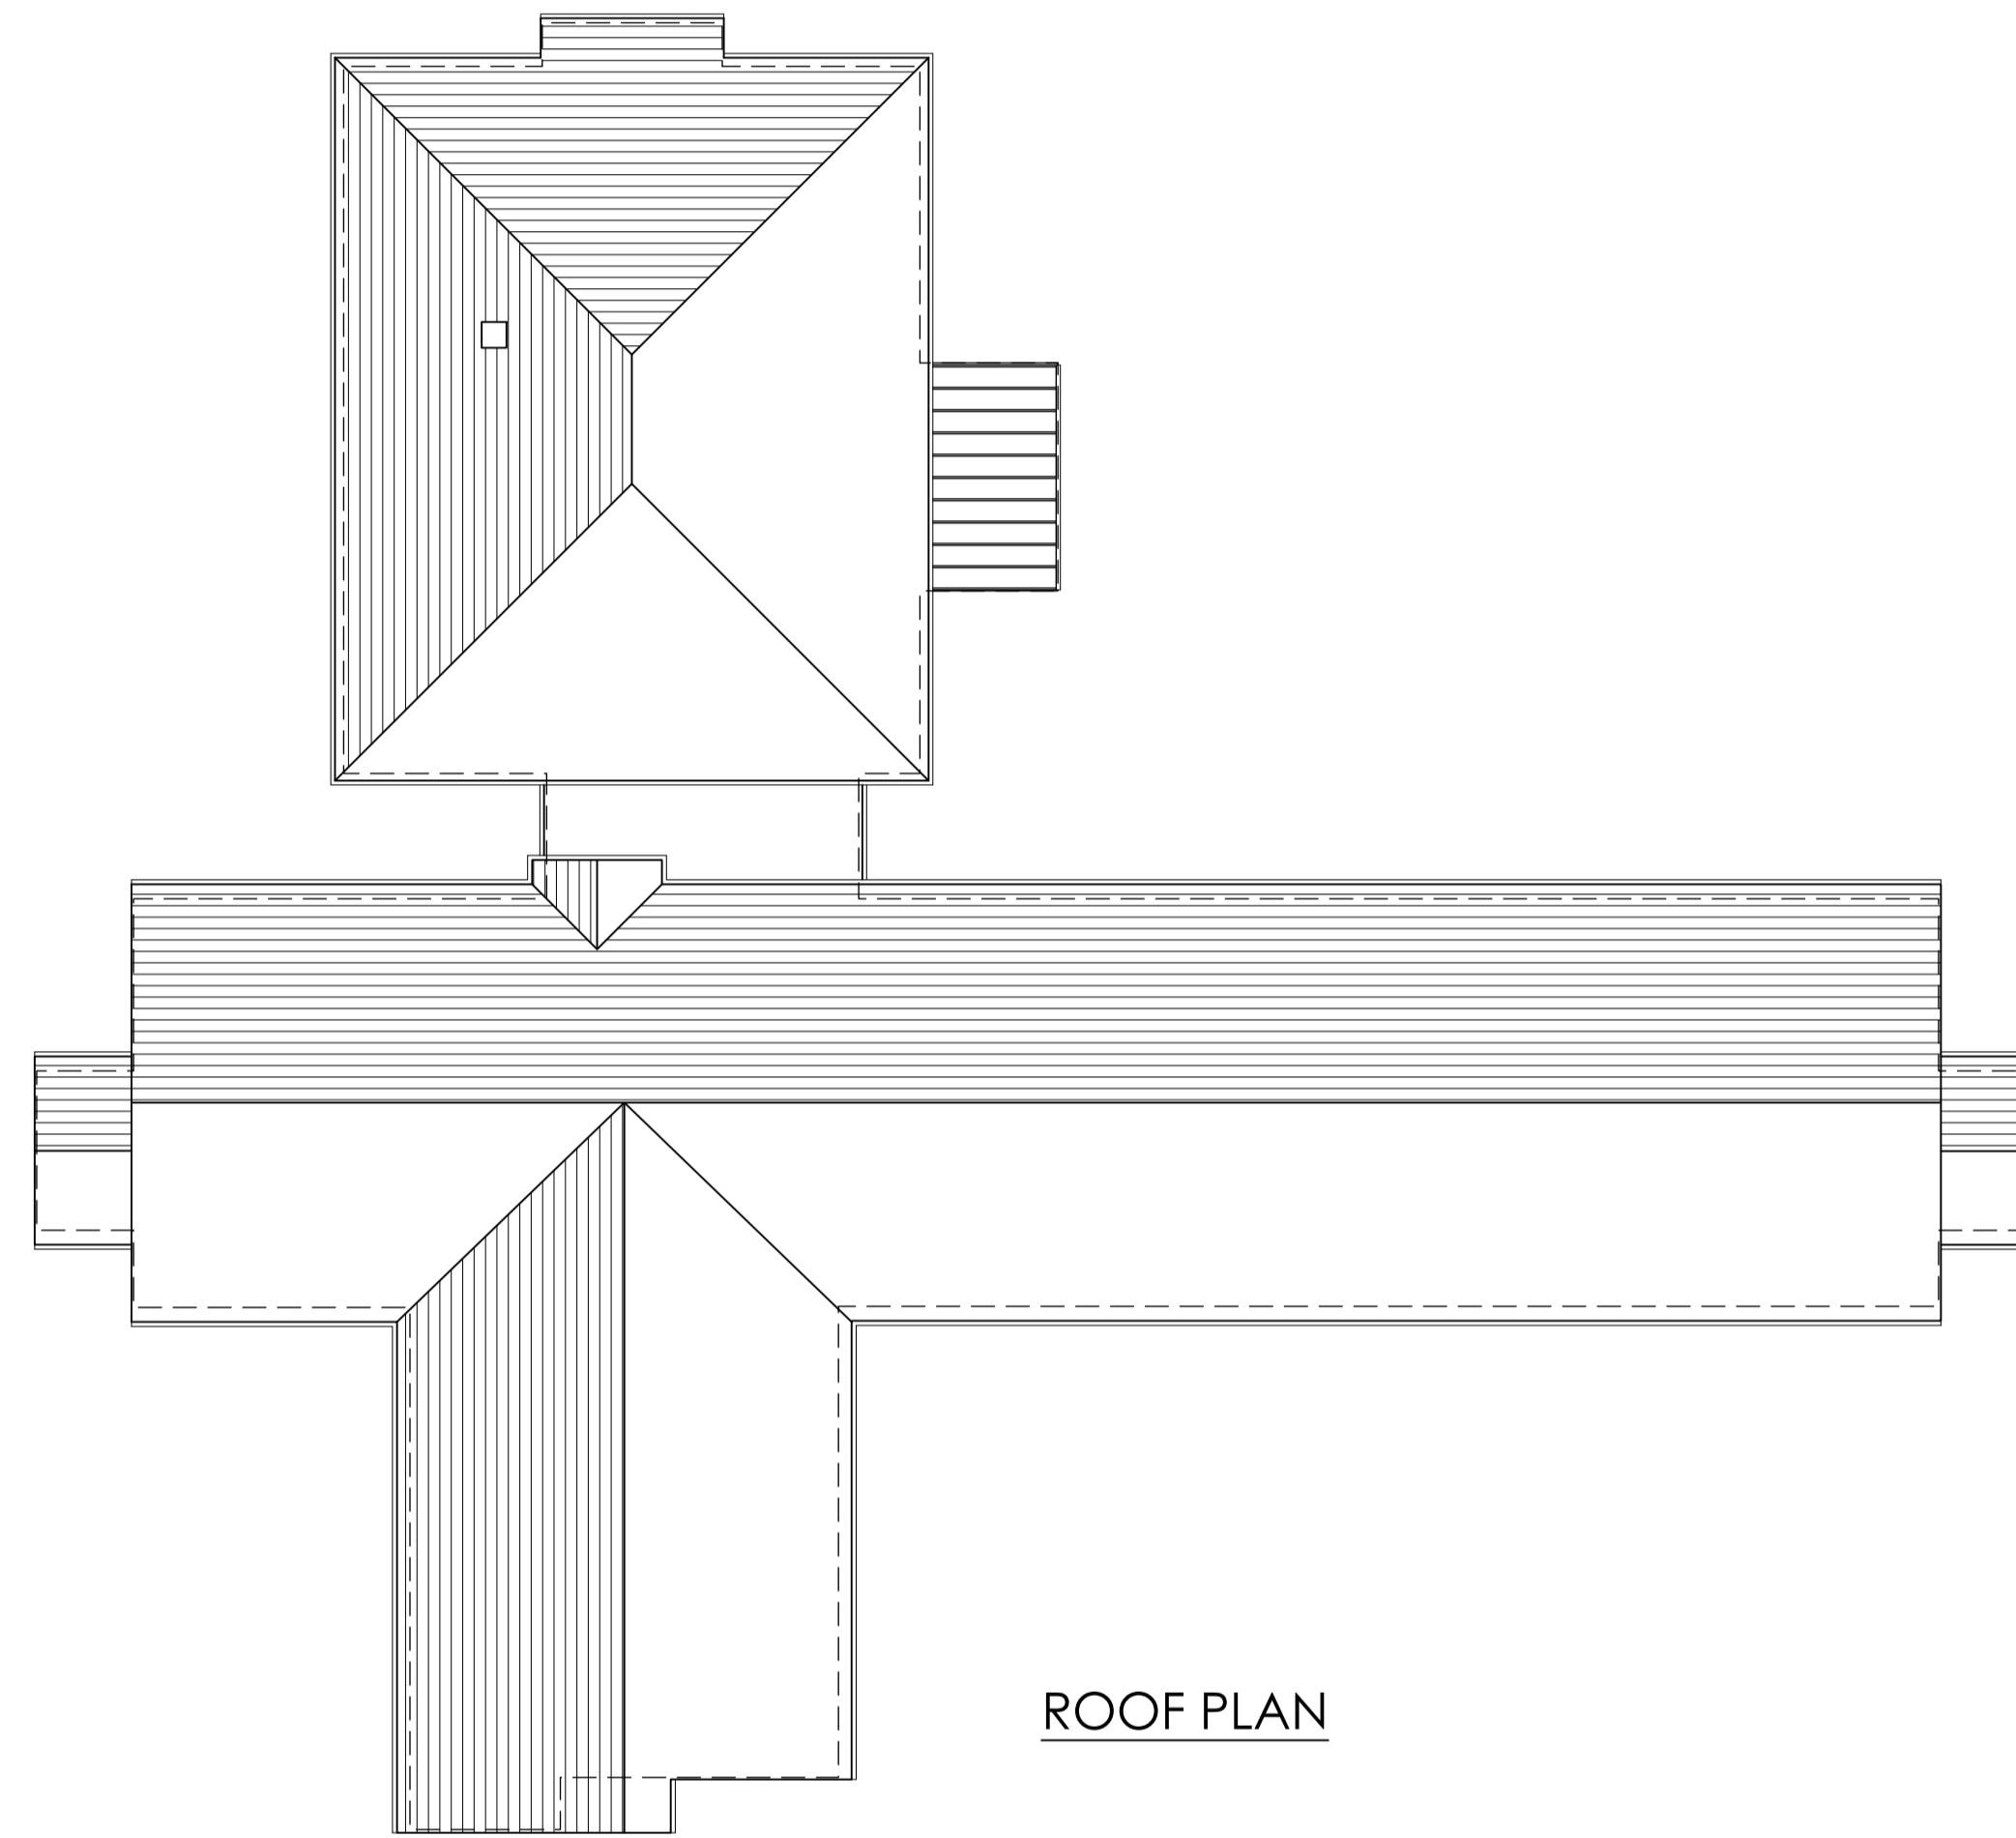

ROOF PLAN