



FIRST FLOOR PLAN

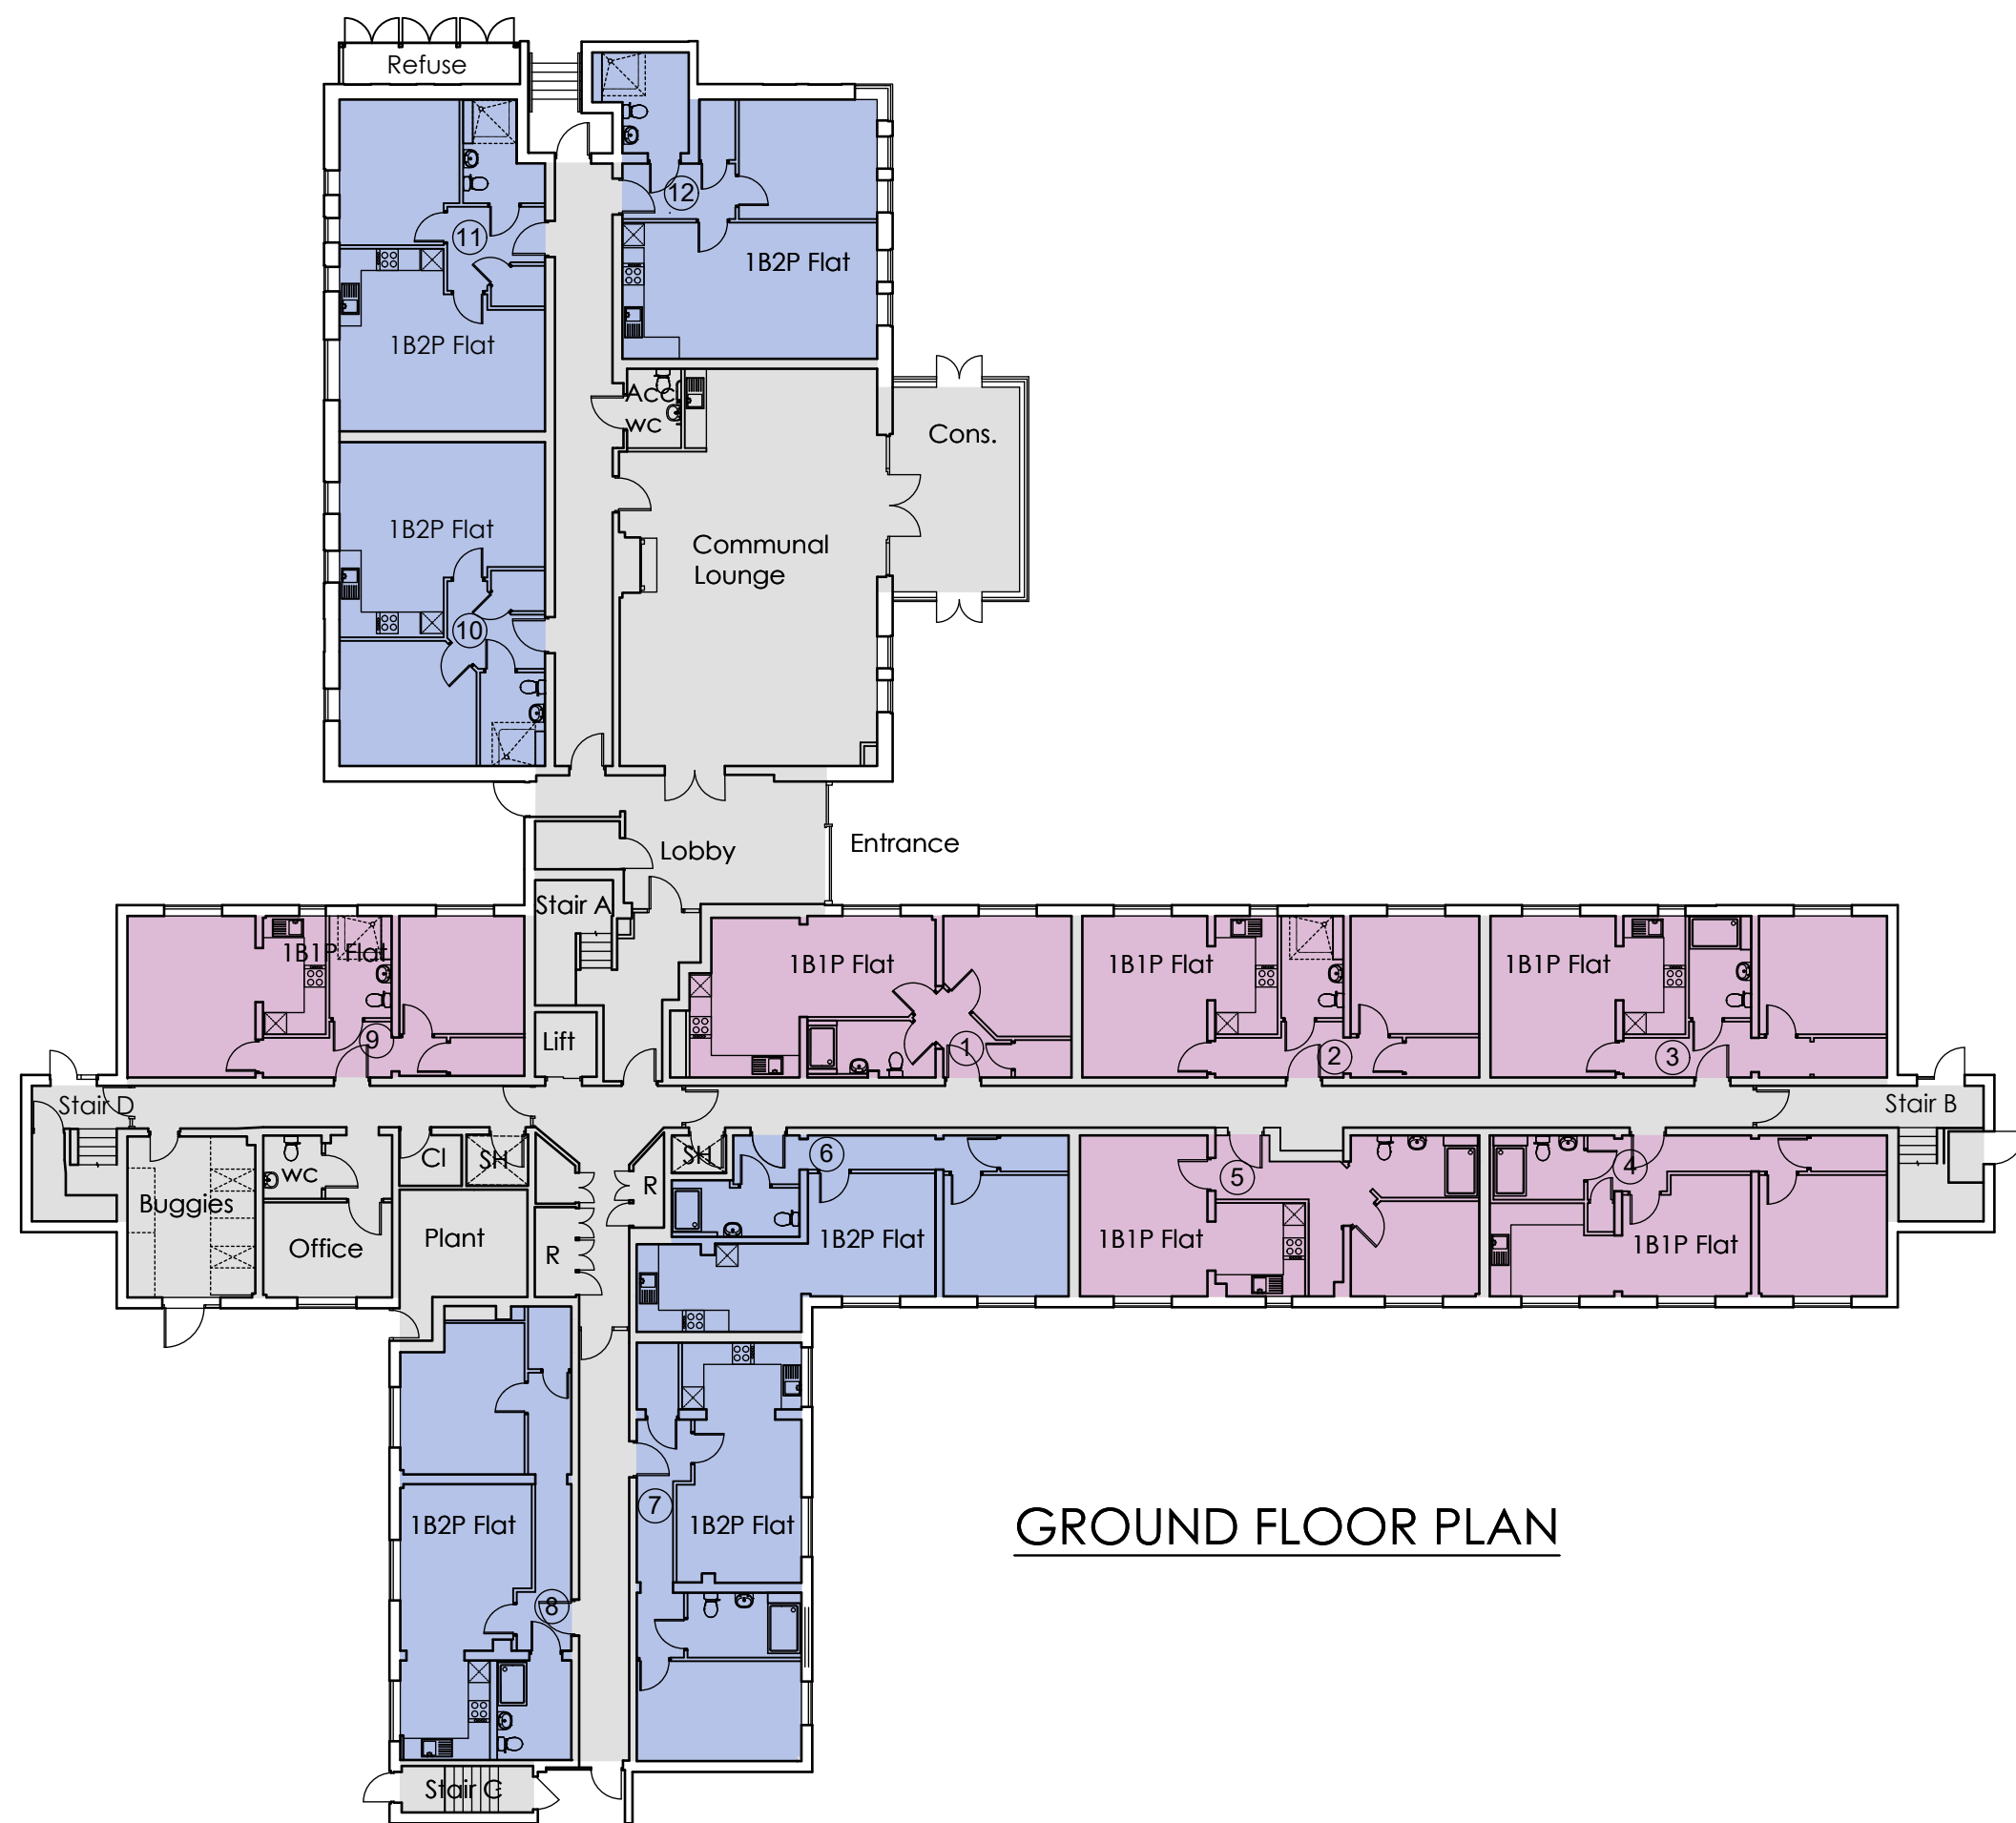

GROUND FLOOR PLAN

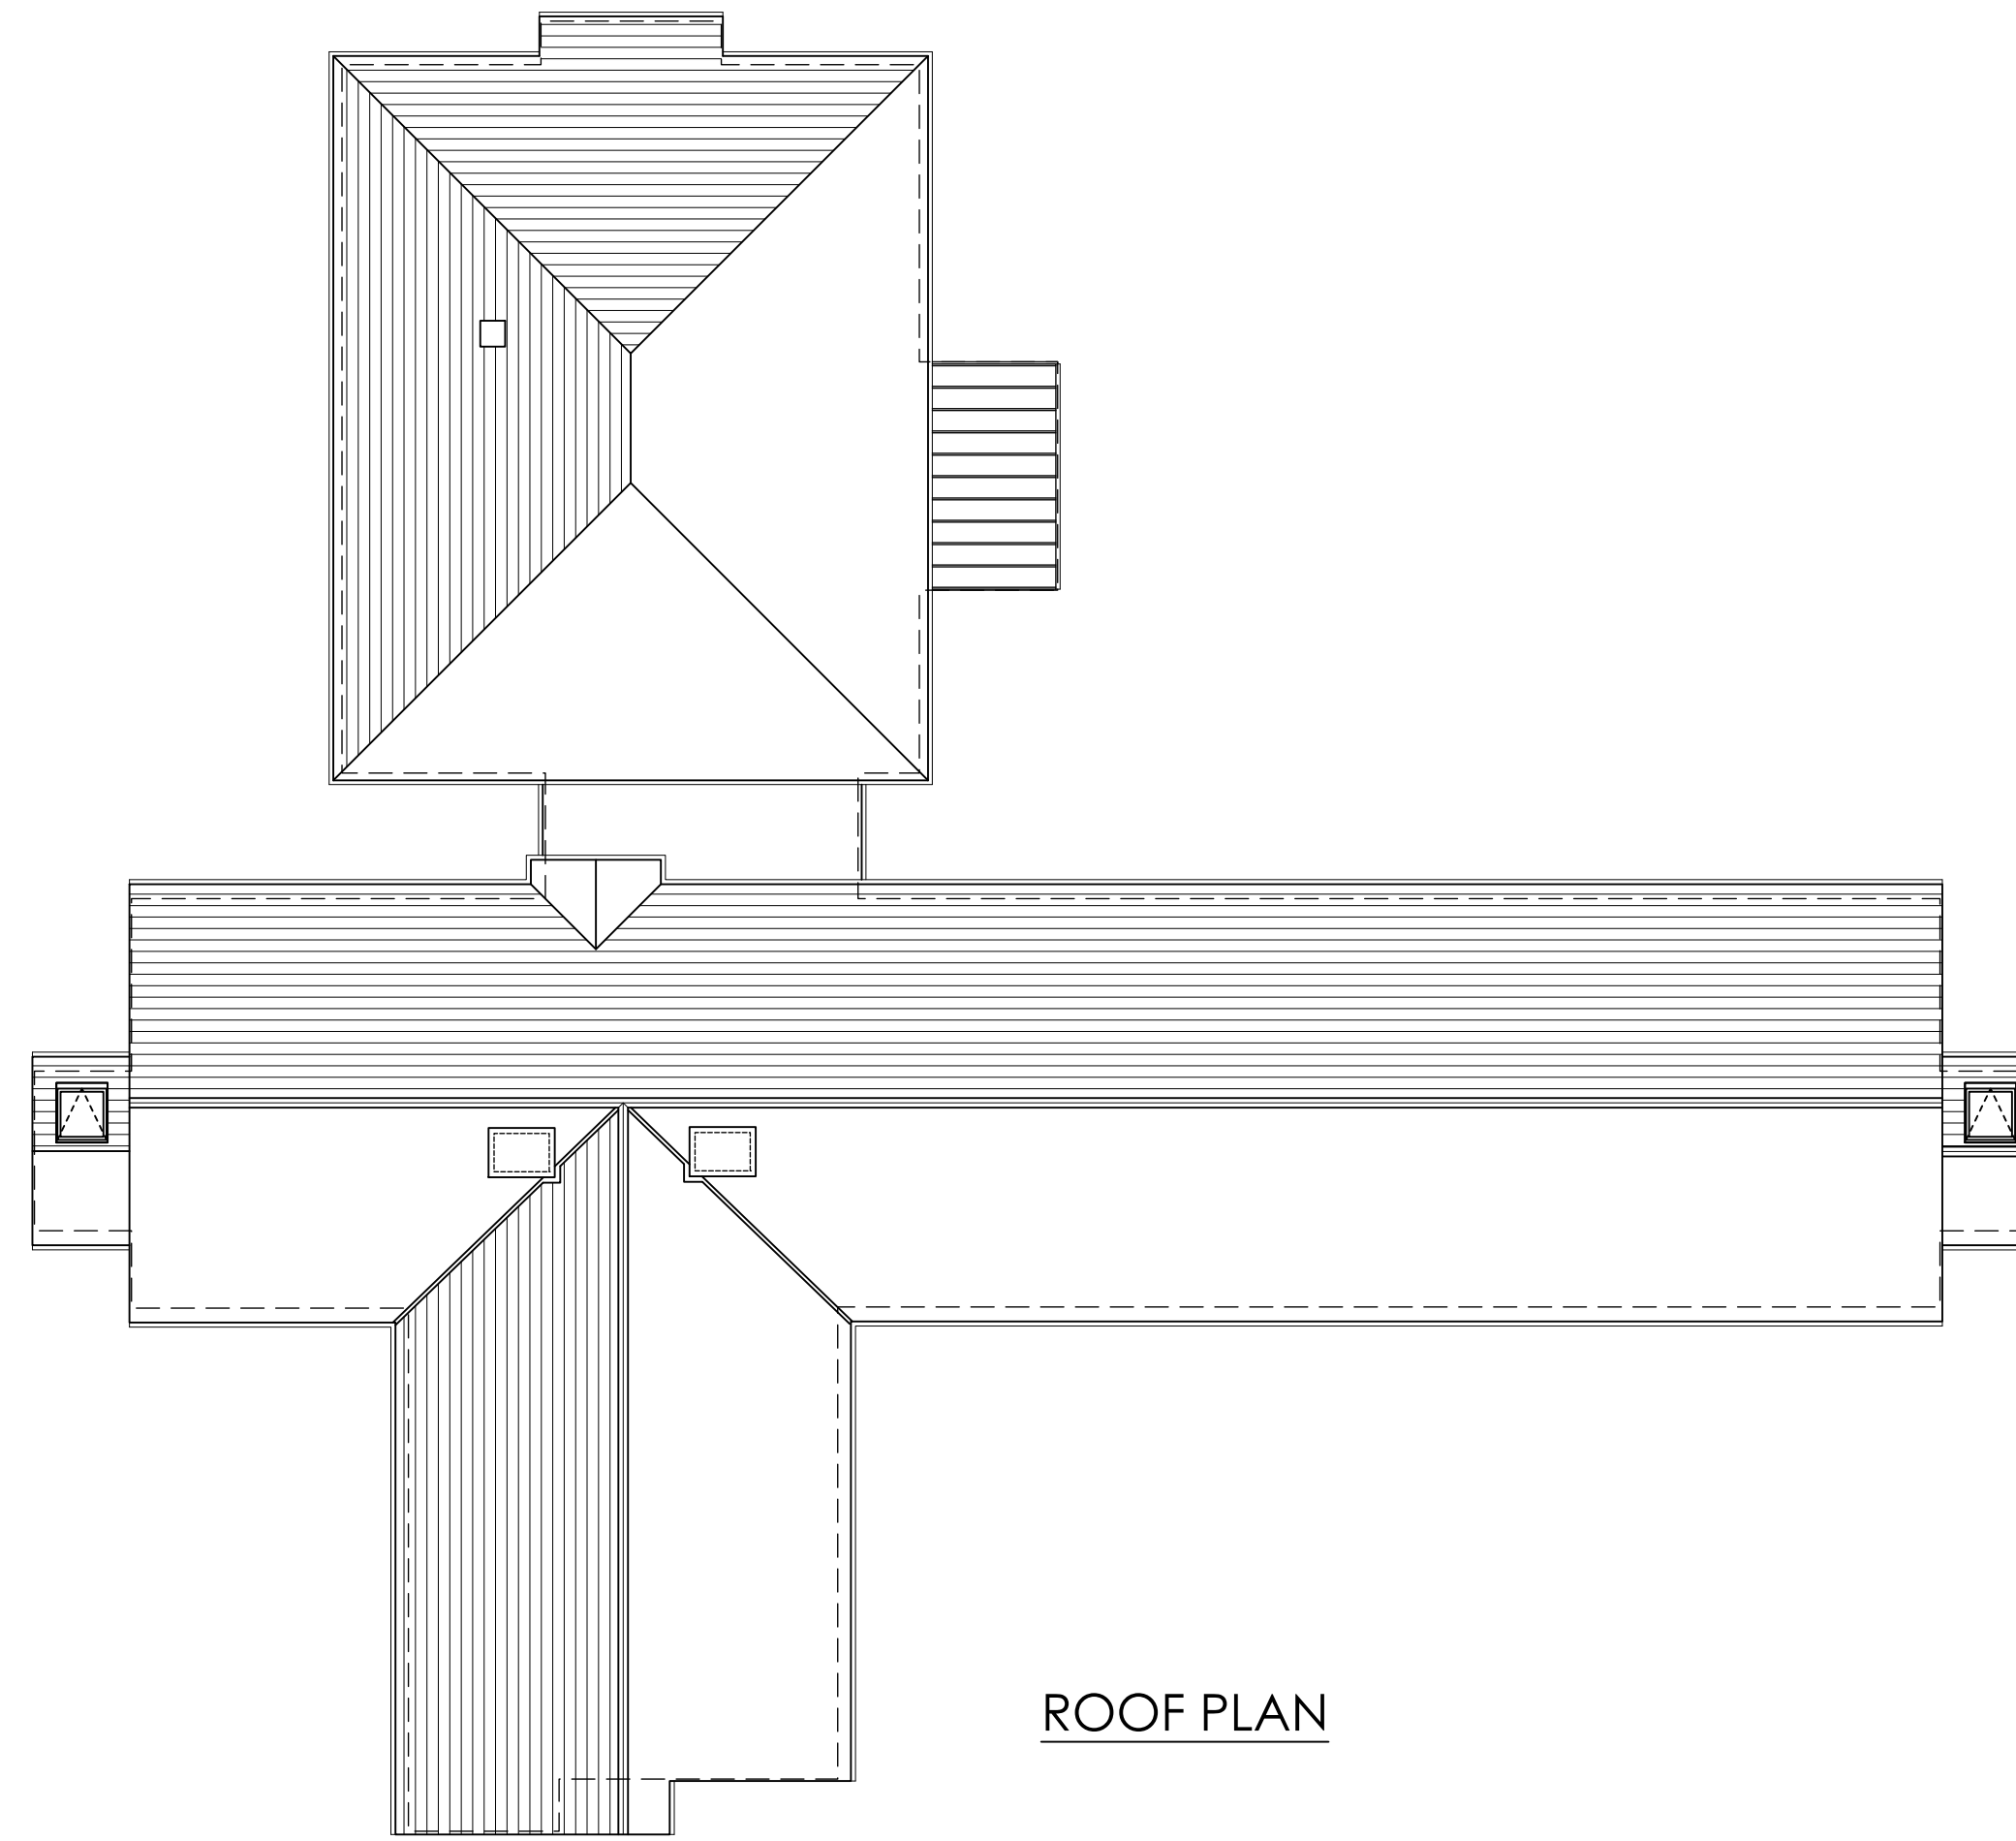

ROOF PLAN

APARTMENT ACCOMMODATION SCHEDULE				
	GL	1ST	TOTAL	%
1 BED 1P	6	7	13	59
1 BED 2P	6	3	9	41
TOTAL	12	10	22	

GROSS INTERNAL AREA
 Ground Floor.....1,013.46m² / 10,908ft²
 First Floor.....689.33m² / 7,420ft²
 Total.....1,702.79m² / 18,328ft²

Nett Apartment Area
 1 Bed Ground Floor.....608.1 / 6,545ft²
 1 Bed First Floor.....498.9 / 5,370ft²
 TOTAL.....1,107.0 / 11,915ft²

APARTMENT SCHEDULE

Apartment No.	Area (m ²)	Area (ft ²)
No.1 (1B1P-46)	46.2	497
No.2 (1B1P-49A)	49.0	527
No.3 (1B1P-49A)	49.0	527
No.4 (1B1P-49B)	49.0	527
No.5 (1B1P-49B)	47.3	509
No.6 (1B2P-52)	52.6	566
No.7 (1B2P-51A)	52.7	567
No.8 (1B2P-56)	57.0	613
No.9 (1B1P-49B)	49.0	527
No.10 (1B2P-51B)	51.0	548
No.11 (1B2P-51C)	51.0	548
No.12 (1B2P-54)	54.3	570

First Floor Apartments

No.12A (1B1P-49A)	49.0	527
No.14 (1B1P-49A)	49.0	527
No.15 (1B1P-49A)	49.0	527
No.16 (1B1P-48)	49.0	527
No.17 (1B1P-49B)	47.3	509
No.18 (1B2P-52)	52.6	566
No.19 (1B2P-51)	52.3	562
No.20 (1B2P-58)	59.1	636
No.21 (1B1P-43)	42.6	458
No.22 (1B1P-48)	49.0	527

TECHNICAL HOUSING STANDARDS -
 NATIONALLY DESCRIBED SPACE STANDARD
 Apartment type areas meet designated space standards

KEY

	1 Bed 1 Person Apartment
	1 Bed 2 Person Apartment

PRELIMINARY

REV	DATE	DESCRIPTION	REVISED BY	CHECKED BY